



STATE of OHIO
MUSKINGUM COUNTY
LICKING TOWNSHIP
QUARTER 4
TOWNSHIP 2 NORTH
RANGE 9 WEST
U.S. MILITARY LANDS

"Bearings are based on the Ohio State Plane Coordinate System, Ohio South Zone, NAD83, as established by Static and RTK GPS Observations, and was determined by using NGS, OPUS-S Service, with the North right of way of Brentcrest Dr as bearing South 57° 39' 15" West and are used to denote angles only."

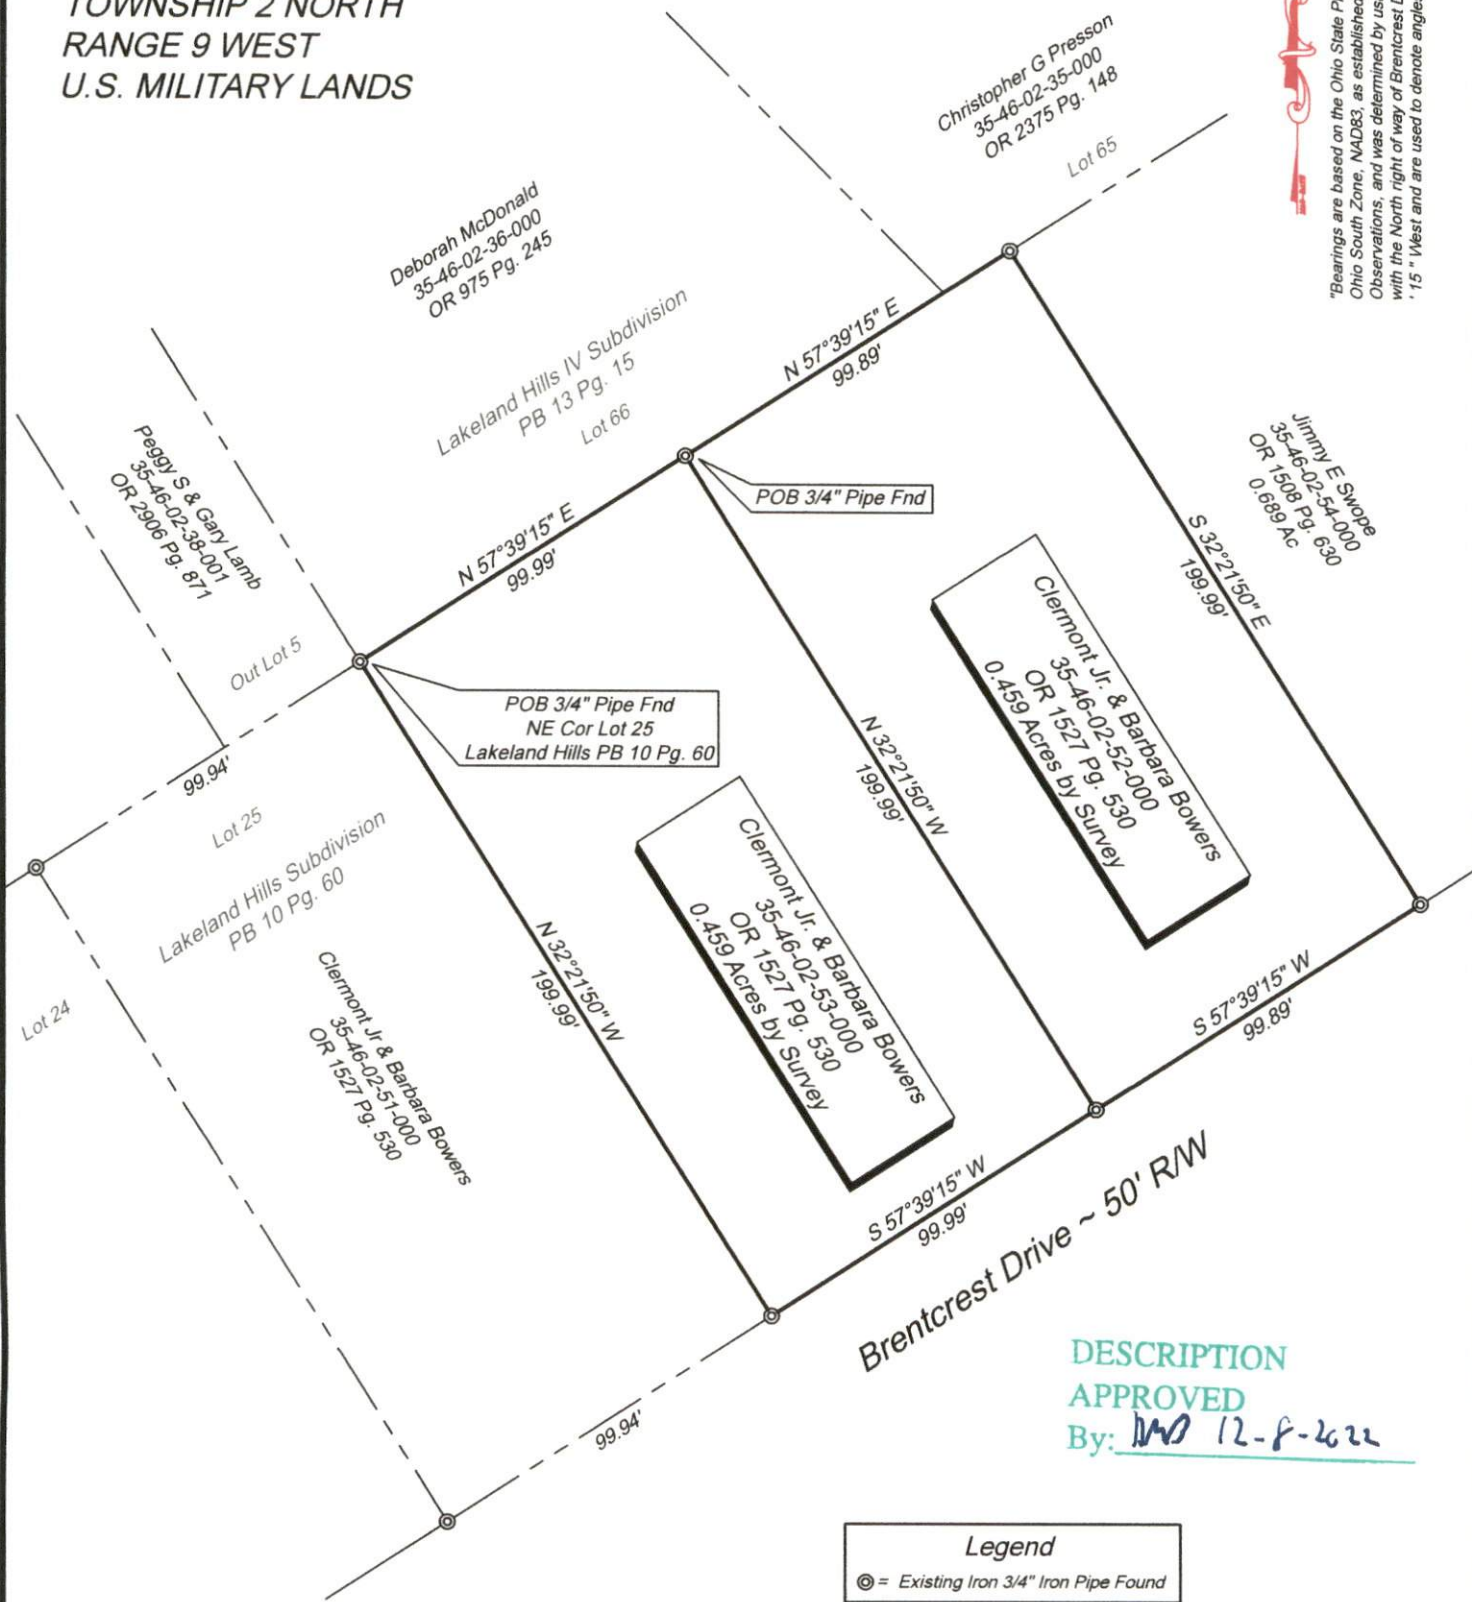

DESCRIPTION
APPROVED
By: MD 12-8-2022

Legend
⊙ = Existing Iron 3/4" Iron Pipe Found

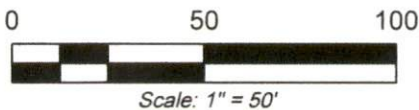

Pertinent Documents
Lakeland Hills Subdivision PB 10 Pg 60
Lakeland Hills IV Subdivision PB 10 Pg 15

Deeds of Record as shown

I HEREBY CERTIFY THAT THIS PLAT REPRESENTS A TRUE AND CORRECT SURVEY AND ALL MEASUREMENTS WERE MADE IN ACCORDANCE WITH CHAPTER 4733.67 OF THE OHIO ADMINISTRATIVE CODE UNDER MY DIRECT SUPERVISION IN NOVEMBER, 2022.

OFFICE COPY
NOT RECORDED

PAUL J. BOESHART, PLS. REGISTRATION NO. S-6512
94 CANYON VILLA DRIVE, HEBRON, OH 43025
PHONE: 740-928-4130 CELL: 740-616-0812 EMAIL: pjboeshart@hotmail.com



Date: November 28, 2022
DWG: 22-7458 - EE