

SURVEYING & MAPPING

Phone and Fax: 740-453-8448

L. Peter Dinan & Associates

27 South Sixth Street

P.O. Box 55, Zanesville, Ohio 43702-0055

New Description
Lee Secrist and Kathy Secrist
6720 Layman Drive

Parcel One:

All of Lot 4 in Dillon Hills Sndbdivision as recorded in Plat Book 10, Page 33.
Part of Anditors Parcel #35-35-48-05-04-000

Parcel Two:

Situated in the State of Ohio, County of Muskingum, Township of Licking.

Being a part of a 20 foot reserve as shown on the recorded plat of Dillon Hills Subdivision as a Private Access to Dillon Reservoir, recorded in Plat Book 10, Page 33 bounded and described as follows:


Beginning at an iron pin (axle) found at the southeast corner of Lot 4 in Dillon Hills; thence along the east line of Lot 4 north 1 degree 12 minutes 34 seconds west 229.63 feet to the northeast corner of said Lot 4; thence along the south line of Layman Drive north 83 degrees 51 minutes east 10.0 feet to an iron pin placed; thence south 1 degree 13 minutes east 230.88 feet to an iron pin placed; thence north 88 degrees 58 minutes west 10.0 feet to the place of beginning, containing five hundredths (0.05) of an acre more or less.

This description written from a survey made by L. Peter Dinan, Registered Surveyor #5451, August 6, 2003.

Part of Auditors Parcel #35-35-48-05-04-000

**OFFICE COPY
NOT RECORDABLE**

DESCRIPTION APPROVED
FOR RECORDATION

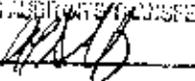
BY 

8-7-2003



L. PETER DINAN & ASSOCIATES
 27 SOUTH SIXTH STREET
 ZANESVILLE, OHIO

SNR
 6720 LAYMAN DR.

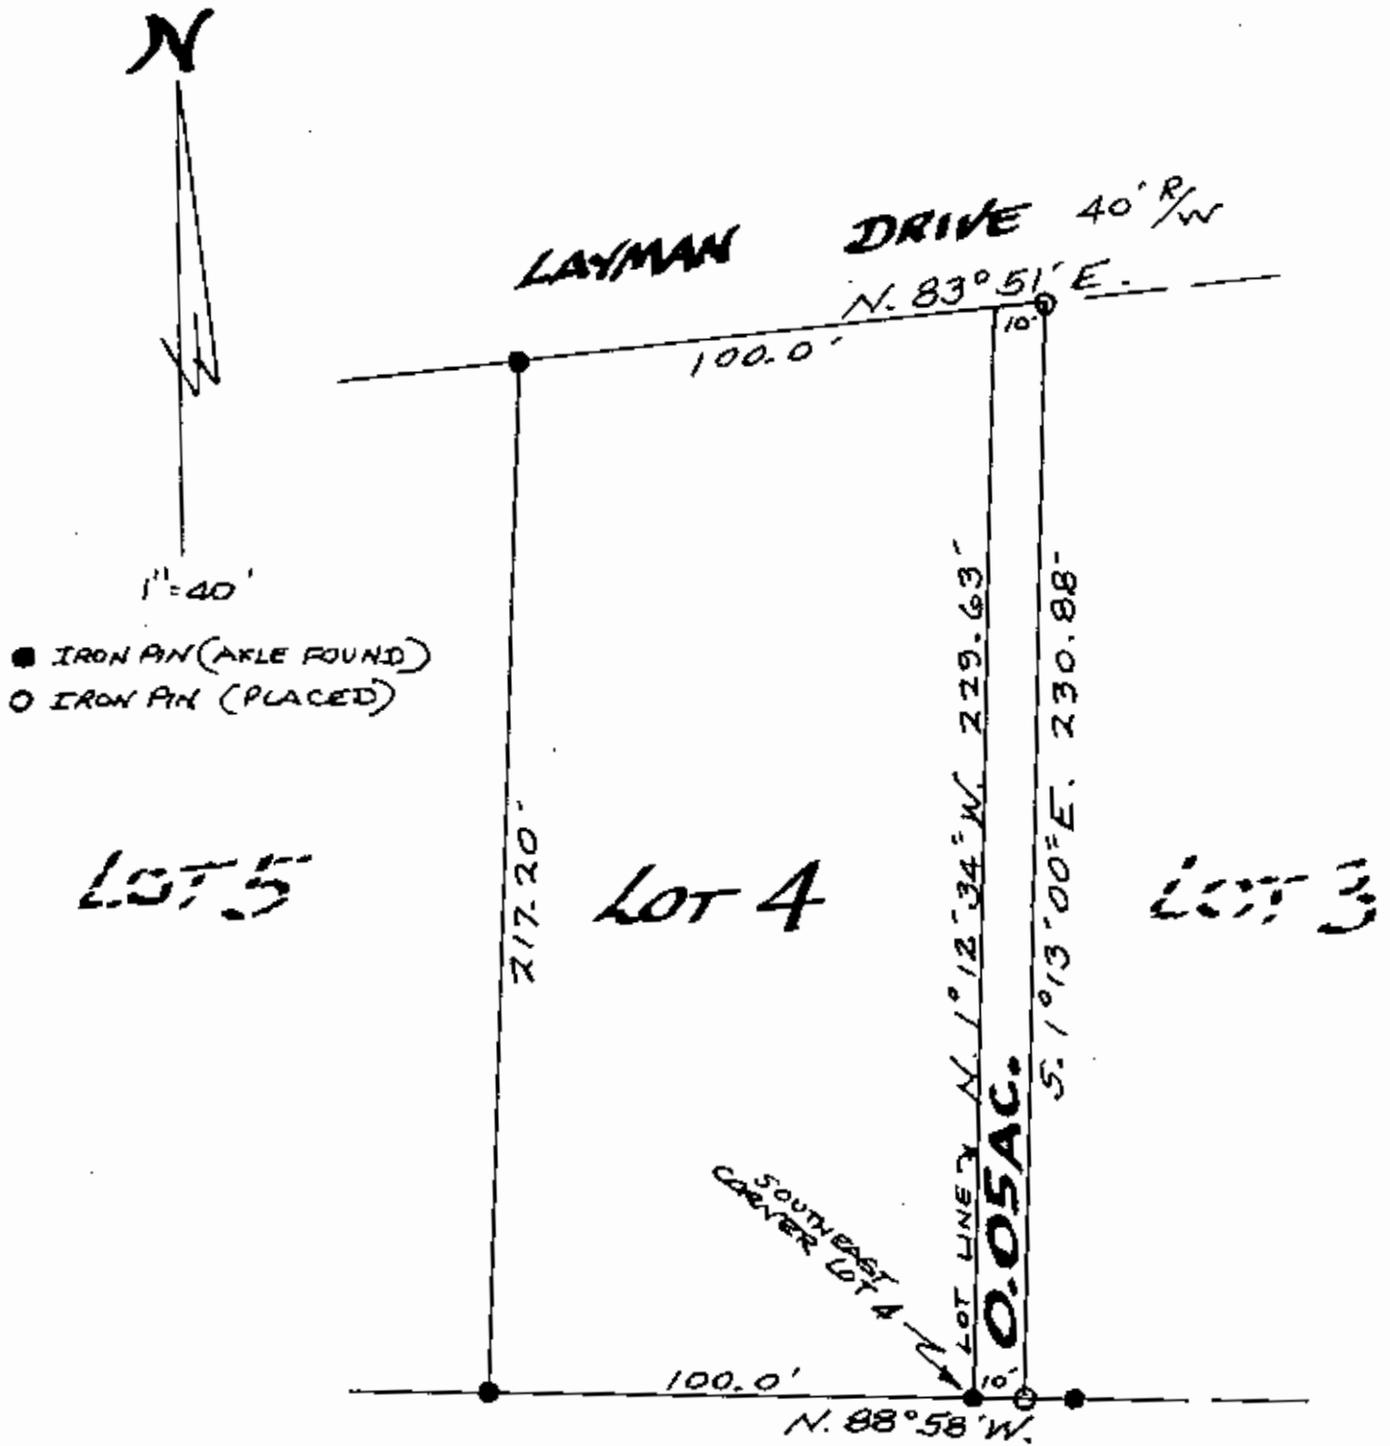

REVISIONS
 FOR THE YEAR 2003
 BY *[Signature]*
 8-7-2003

PART OF
 DILLON HILLS
 LICKING TOWNSHIP
 MUSKINGUM COUNTY, OHIO

AUG. 5, 2003

OFFICE COPY
 NOT RECORDABLE

L. PETER DINAN
 REGISTERED SURVEYOR #5451