


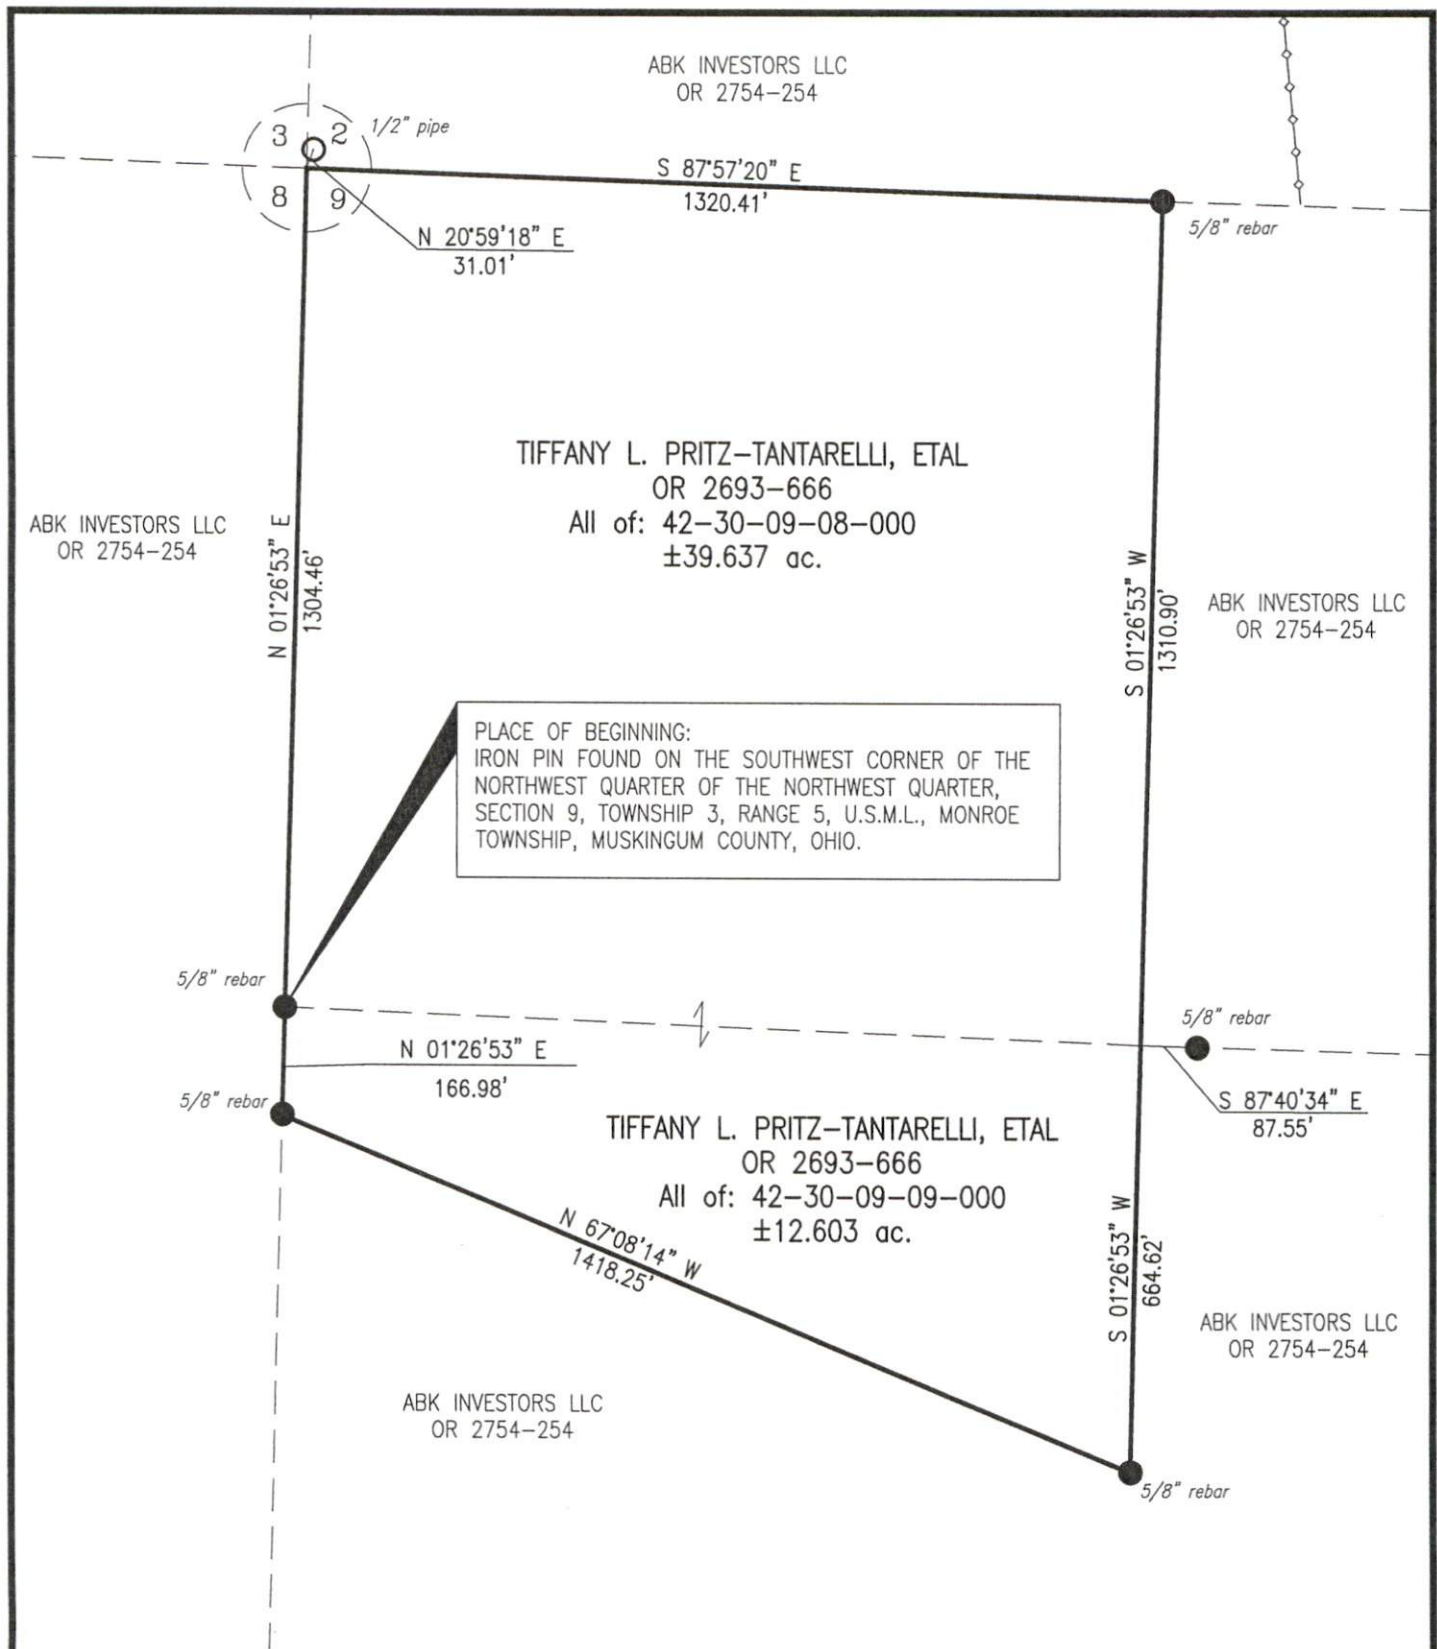

SITUATED IN

State of Ohio, County of Muskingum, Township of Monroe, Northwest Quarter, Section 9, T-3, R-5, United States Military Lands.

BASIS OF BEARING

Bearings are based on the Ohio State Plane Coordinate System, NAD83, South Zone Grid as per GPS observations made on 1/10/17.

PARCEL NUMBER SUMMARY

All of 42-30-09-08-000	39.637 ac.
All of 42-30-09-09-000	12.603 ac.
Total	52.240 ac.

LEGEND

- Iron Pipe Found
- Iron Pin Found, 5/8" rebar
- P.O.B. Place of Beginning
- ◇—◇— Remnants old fence

REFERENCES

As shown on Plat.

DESCRIPTION

APPROVED

By: DAB 6/8/2022



OFFICE COPY
NOT RECORDABLE
TIMOTHY H. LINN, PS
REG. SURVEYOR NO. 7113
6/6/22
DATE



TIFFANY L. PRITZ-TANTARELLI, ETAL
OR 2693-666
MONROE TOWNSHIP



Linn Engineering, Inc. 740-452-7434
Civil Engineering Consultants
P.O. Box 2086 Zanesville, Ohio 43702-2086