

LANDMARK SURVEYS

727 Cambridge Road
Coshocton, Ohio 43812

EARL R. DONAKER, P.S.

(614) 623-0993
1-800-842-3264

J.J. DETWEILER ENTERPRISES, INC. 7.051 Acres

TRACT 12

Being 7.051 acres, more or less, (6.910 acres in Lot 37, part of parcel 42-40-03-12), (0.141 acres in Lot 36, part of parcel 42-40-03-17⁰⁰²), in the third quarter of township 3 north, range 5 west, United States Military Lands, in the township of Monroe, in the county of Muskingum, in the State of Ohio, and more particularly described as follows:

Commencing at a 5/8" steel pin found at the northeast corner of Lot 36;

thence, along the Lot line, N.02°40'27"E. 311.55' to a point;

thence, through the property of J.J. Detweiler Enterprises, Inc., 1094-385, N.87°19'45"W. 46.74' to a 5/8" steel pin set, said 5/8" steel pin set being the TRUE POINT OF BEGINNING;

thence, through the property of J.J. Detweiler Enterprises, Inc., 1094-385, the following 4 courses:

1. thence, S.38°23'02"W. 54.62' to a point;
2. thence, S.79°19'16"W. 30.00' to a 5/8" steel pin set;
3. thence, continuing S.79°19'16"W. 1425.42' to a 5/8" steel pin set;
4. thence, continuing S.79°19'16"W. 20.00' a point in the centerline of Bell Road, TR 169;

thence, along the centerline of Bell Road, TR 169, the following 3 courses:

1. thence, N.32°59'12"W. 52.81' to a point;
2. thence, N.19°06'53"W. 49.36' to a point;
3. thence, N.23°16'08"W. 104.83' to a point;

thence, through the property of J.J. Detweiler Enterprises, Inc., 1094-385, the following 5 courses:

1. thence, N.79°19'16"E. 20.00' to a 5/8" steel pin set;
2. thence, continuing N.79°19'16"E. 1490.69' to a 5/8" steel pin set;
3. thence, continuing N.79°19'16"E. 30.00' to a point;
4. thence, S.72°27'09"E. 16.58 to a 5/8" steel pin set;
5. thence, S.14°53'21"E. 156.79' to the TRUE POINT OF BEGINNING, containing 7.051 acres, more or less, including public road right-of-way and is subject to all easements, rights-of-way, or restrictions, whether recorded or implied.

Bearings are based on Deed Book 931, page 187, and are for angular calculations only. N.01°19'58"E. All 5/8" steel pins set are 30" long.

Pertinent documents: tax maps: 42-40, 42-70, 02-60; deeds: 438-599, 1024-45, 754-84, 605-149, 819-129, 514-524, 1063-341, 1041-185, 931-187, 892-169, 1071-76, 1073-618, 1094-385; surveys by: Jerry Lee Gamble, W.J. Biedenbach, Joseph T. Spilker, Earl R. Donaker.

Prior deed: 1094-385.

Description and plat by Landmark Surveys, Earl R. Donaker, Professional Surveyor, #7142, from a survey of the premises in the month of August, in the year of our Lord one thousand nine hundred and ninety-four.

**OFFICE COPY
NOT RECORDABLE**

DESCRIPTION APPROVED
FOR AUDITOR'S TRANSFER

BY

8-12-94


SCALE: 1" = 400'
 0 100 200 300 400 500 600 700 800 900 1000

RECEIVED
 EARL R. DONAKER, P.S.
 1-800-842-3264

Coschecton, Ohio 43812

RECEIVED

DETWEILER ENTERPRISES, INC.
 1094-385 138.023 AC.
 23 TRACTS

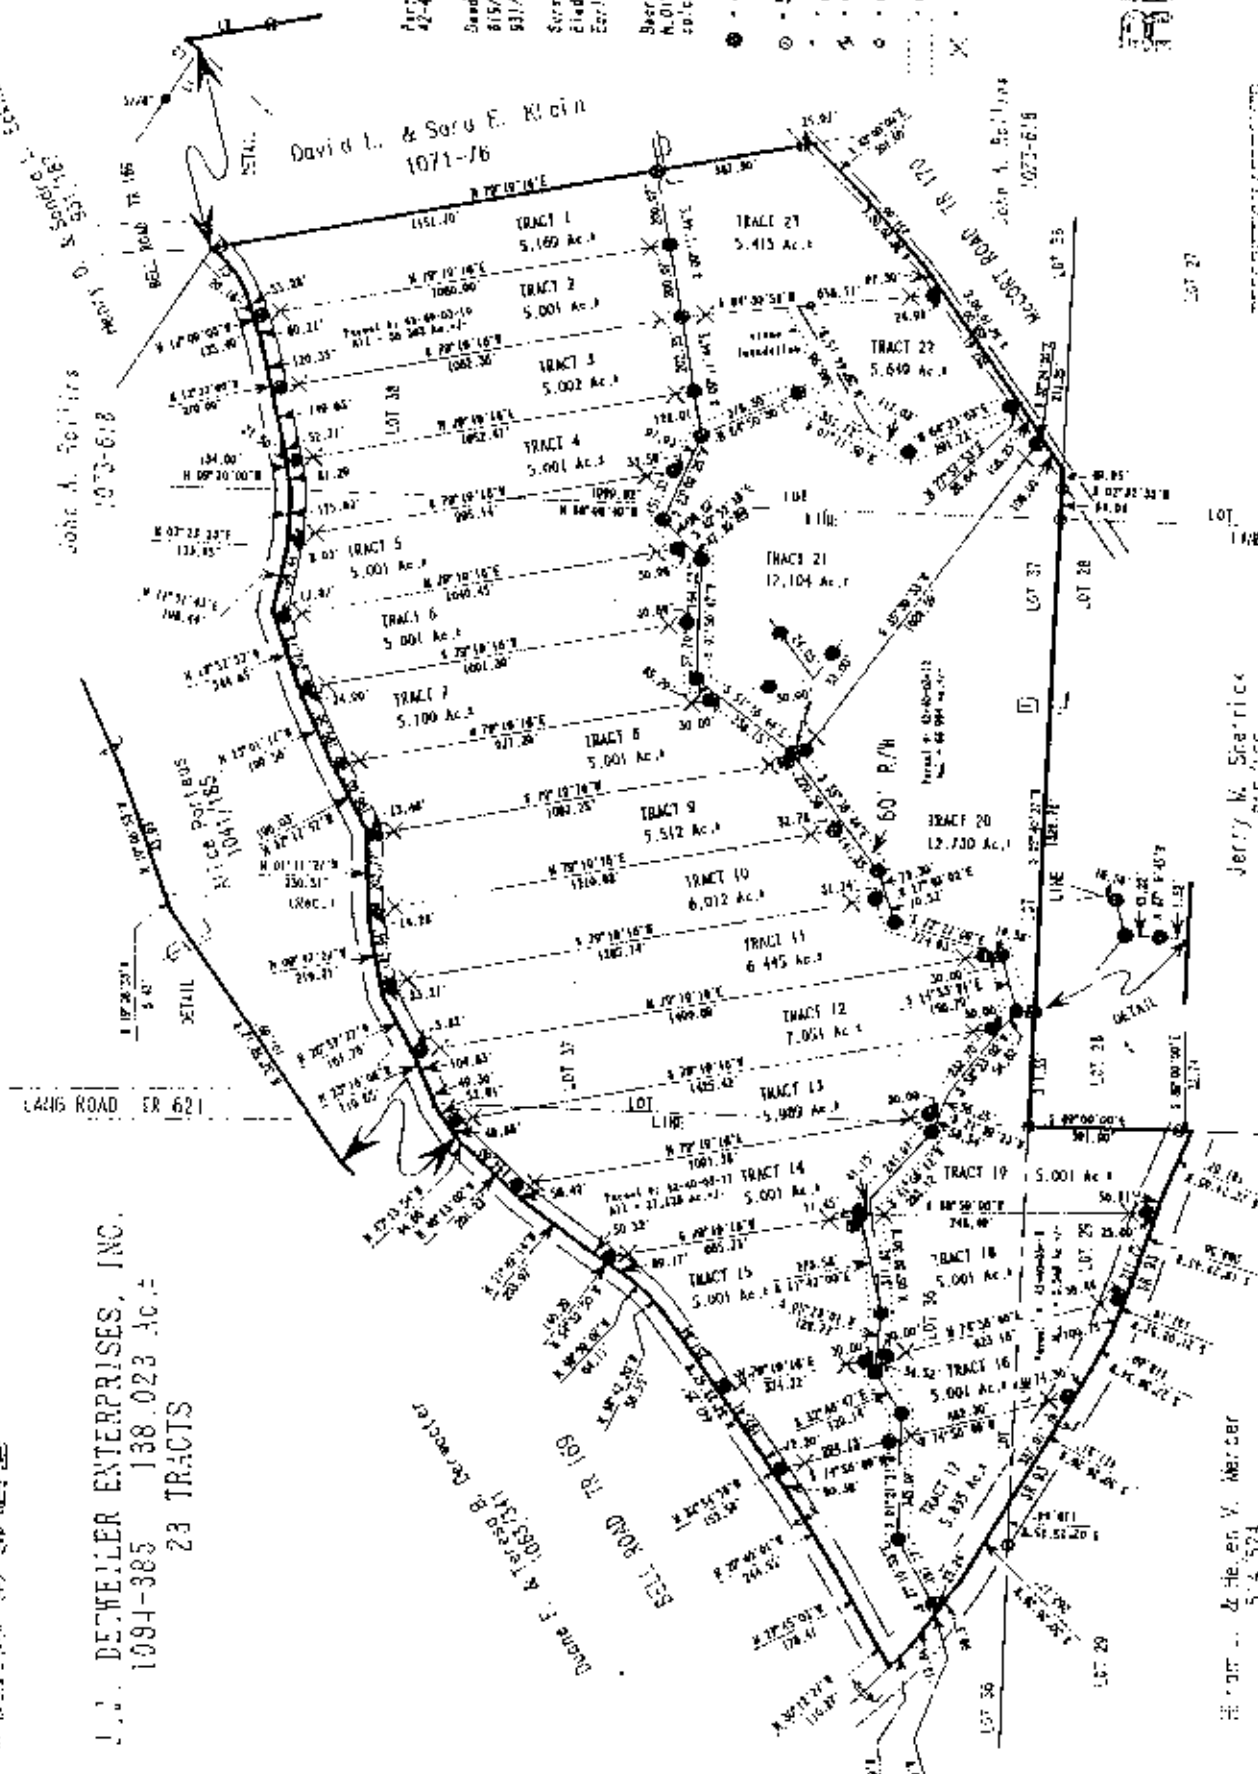

TRACT	ACRES
TOTAL	138.023

 Earl R. Donaker



APPROVED FOR CLOSURE
 8-12-87

RECEIVED

DETWEILER ENTERPRISES, INC.
 1094-385 ACRES: 138.023
 LOT: PART 38, 37, 36, 29
 THIRD QUARTER, T. 3N, R. 5W
 UNITED STATES MILITARY LANDS
 TOWNSHIP: MONROE

NOTE: Distances between monuments are measured.
 Distances to points are calculated.
 Particular distances are shown.

EXEMPT FROM
 PLANNING COMMISSION

Jerry M. Sherrick
 815/125

HEART ... & Helen V. Warner
 514/524

NOTE: Offset pins not otherwise
 marked are 10.00'

OFFICE COPY
 NOT RECORDABLE
 PROFESSIONAL
 1073-618