


Monroe Township
3rd Qtr.
Part of Military Lot 21 and 28
T-3 N; R-5 W
Muskingum County, Ohio
SURVEYED FOR: Ed Miller


REFERENCES:
Deeds as shown
Survey on file at Muskingum County Engineer's Office.
Basis of Bearing from Grid North, Ohio State Plane Coordinate System, South Zone, NAD 83.

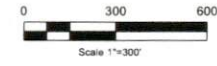

- Stone Found
- 5/8" Rebar Found
- ⦿ 5/8" Capped Pin Found "J.D. Newcome"
- 5/8" Capped Pin Set "Galbraith"
- 5/8" Capped Pin Set "AMD"
- Point

Reduced copy, not to scale, Large
copy available in the Muskingum
County Engineer's Map Dept.

CURVE	ARC LENGTH	RADIUS	DELTA ANGLE	CHORD BEARING	CHORD LENGTH	TANGENT
C1	314.40'	552.40'	32°36'35"	N 37°19'56" E	310.17'	161.56'
C2	448.84'	822.25'	31°16'34"	S 84°59'31" E	443.29'	230.16'
C3	158.53'	764.16'	12°02'39"	S 84°09'08" E	158.24'	79.56'
C4	423.49'	1118.10'	21°42'04"	N 81°42'10" E	420.96'	214.31'
C5	235.43'	509.50'	26°28'30"	N 42°55'40" E	233.34'	119.85'
C6	49.39'	822.25'	3°28'29"	N 81°05'27" E	49.38'	24.70'
C7	399.46'	822.25'	27°50'05"	S 83°18'17" E	395.54'	203.75'
C8	172.27'	1118.10'	8°49'40"	N 88°06'22" E	172.10'	86.31'
C9	251.22'	1118.10'	12°52'24"	N 77°17'20" E	250.69'	126.14'

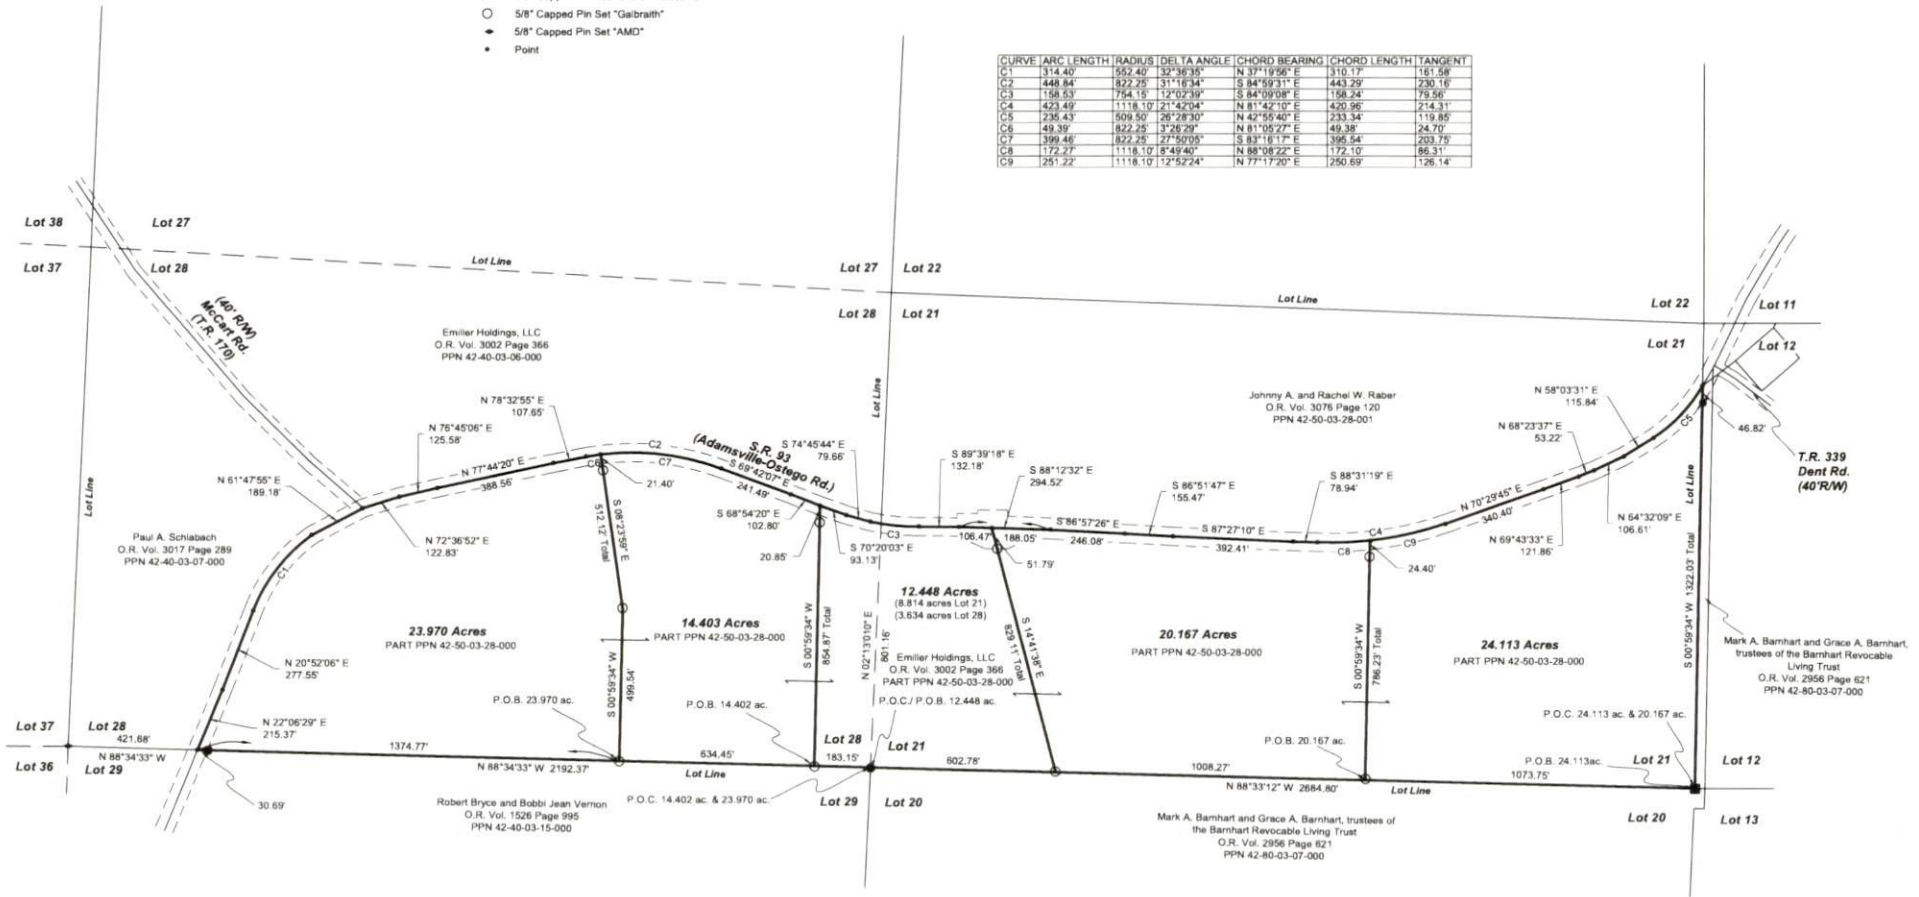

**OFFICE COPY
NOT RECORDABLE**

I certify this survey to be correct to the best of my knowledge.

Ed Miller
Professional Surveyor
S-8201
Date: November 9, 2022
Job ID: 19622

DESCRIPTION
APPROVED
By: *JMB* 12-14-2022

Pioneer Surveying & Services, LLC
5434 Township Road 371
Millsburg, Ohio 44654
Phone: 330-231-0497
Email: caleb@pioneersurveyingandservices.com

PIONEER