


Monroe Township
3rd Qtr.
Part of Military Lot 21 and 28
T-3 N; R-5 W
Muskingum County, Ohio

SURVEYED FOR: Ed Miller


REFERENCES:
Deeds as shown
Survey on file at Muskingum County Engineer's Office.
Basis of Bearing from Grid North, Ohio State Plane Coordinate System, South Zone, NAD 83.

- Stone Found
- 5/8" Rebar Found
- 5/8" Capped Pin Found "J.D. Newcome"
- 5/8" Capped Pin Set "Galbraith"
- 5/8" Capped Pin Set "AMD"
- Point

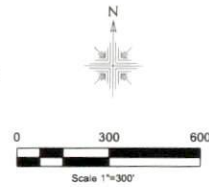

Reduced copy, not to scale, Larger
copy available in the Muskingum
County Engineer's Map Dept.

CURVE	ARC LENGTH	RADIUS	DELTA ANGLE	CHORD BEARING	CHORD LENGTH	TANGENT
C1	114.40	562.40	32°39'39"	N 17°19'56" E	310.17	161.58
C2	448.84	822.29	31°16'34"	S 84°59'31" E	443.29	230.18
C3	158.53	784.15	12°02'39"	S 84°09'08" E	158.24	79.56
C4	423.49	1118.10	21°42'04"	N 81°42'10" E	420.86	214.31
C5	235.43	509.50	26°28'30"	N 42°55'40" E	233.34	119.85
C6	49.39	822.29	3°28'29"	N 81°05'27" E	49.38	24.70
C7	399.46	822.29	27°50'00"	S 83°16'17" E	395.54	203.75
C8	172.27	1118.10	8°49'40"	N 88°08'22" E	172.10	86.31
C9	251.22	1118.10	12°52'24"	N 77°17'20" E	250.69	126.14

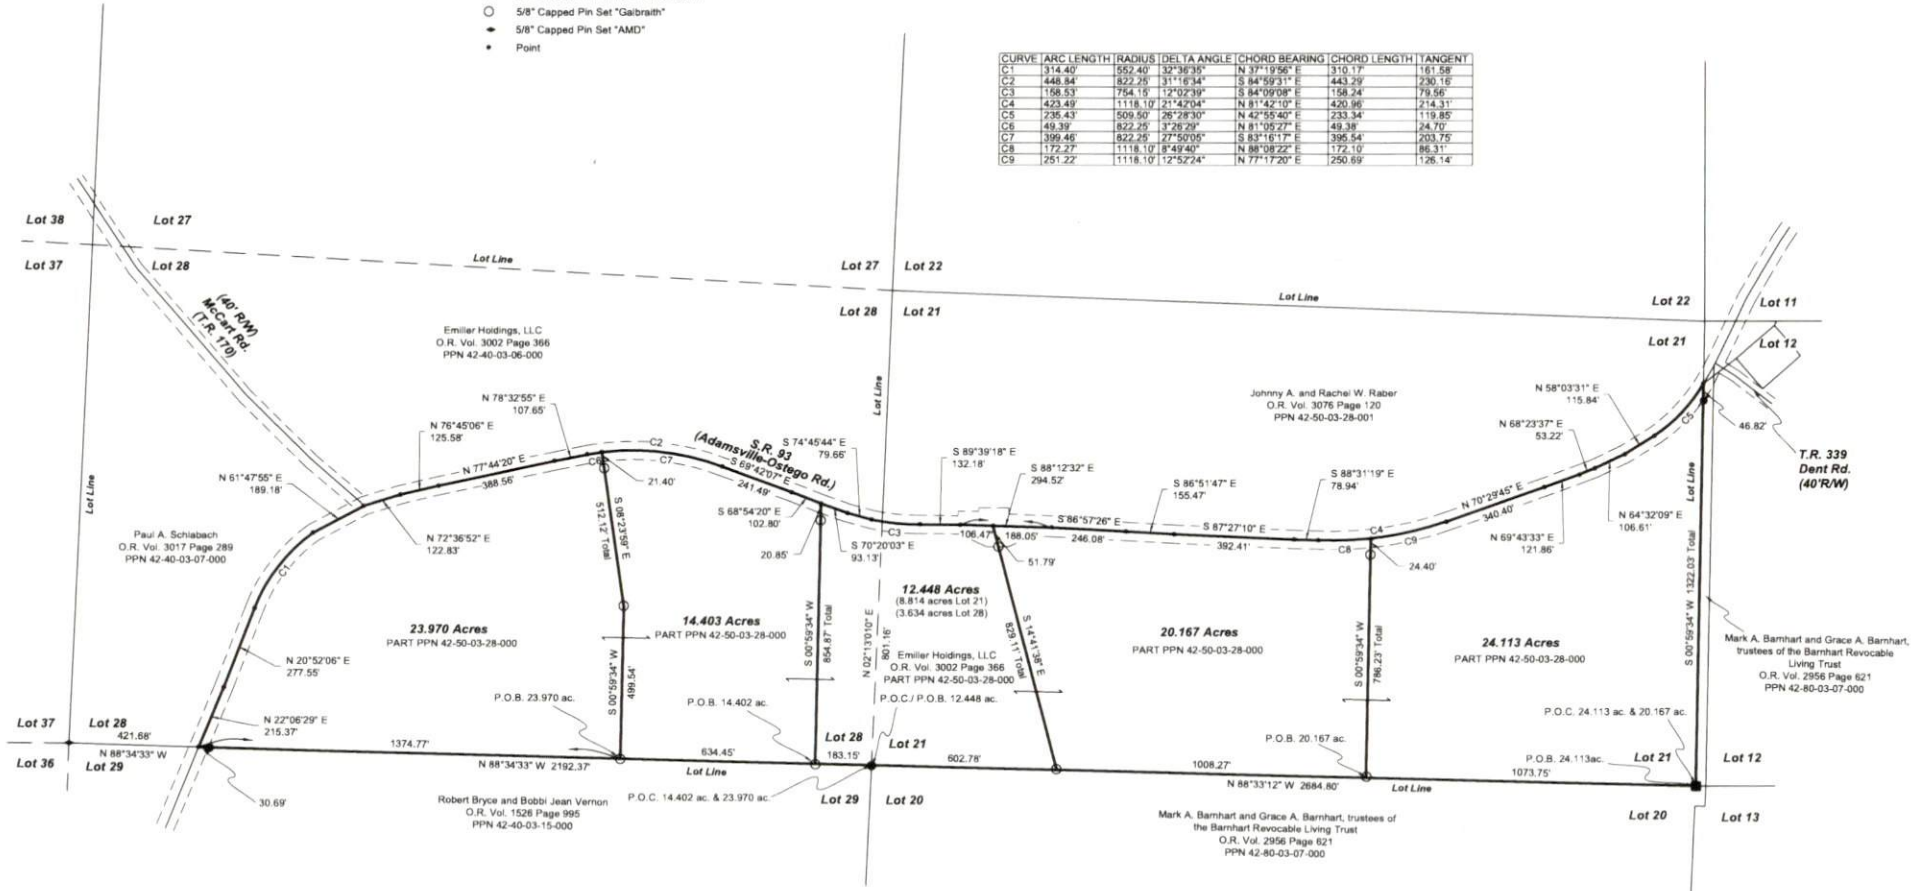

OFFICE COPY
NOT RECORDABLE

DESCRIPTION
APPROVED
By: DWB 12-14-2022

Pioneer Surveying & Services, LLC
5434 Township Road 377
Millsburg, Ohio 44654
Phone: 330-231-0497
Email: caleb@pioneersurveyingandservices.com

PI-NEER