

42-60-19-02
12665 GRANNY'S KNOB
BOUNDARY PLAT

FOR
DONALD FULKS

IN
N.E. QUARTER, SECTION 19
RANGE 5W, TOWNSHIP 3N
MONROE TOWNSHIP
MUSKINGUM COUNTY
OHIO

SCALE 1" = 100' SEPT. 2, 1999




- ☑ RECOVERED STONE
- SET 5/8" X 30 REBAR WITH I.D. CAP

RESEARCH DATA
DEEDS AND PLATS SHOWN HEREON.

NORTH BASED ON A SURVEY BY
G.W. STEWART R.P.S. 6357 JULY 1998

NOTE: THIS PLAT AND THE MEASUREMENTS AND
MONUMENTATION SHOWN HEREON ARE BASED
ON A SURVEY BY G.W. STEWART R.P.S. 6357
JULY 1998 AND ARE NOT BASED ON AN ON THE
GROUND SURVEY BY THE UNDERSIGNED.

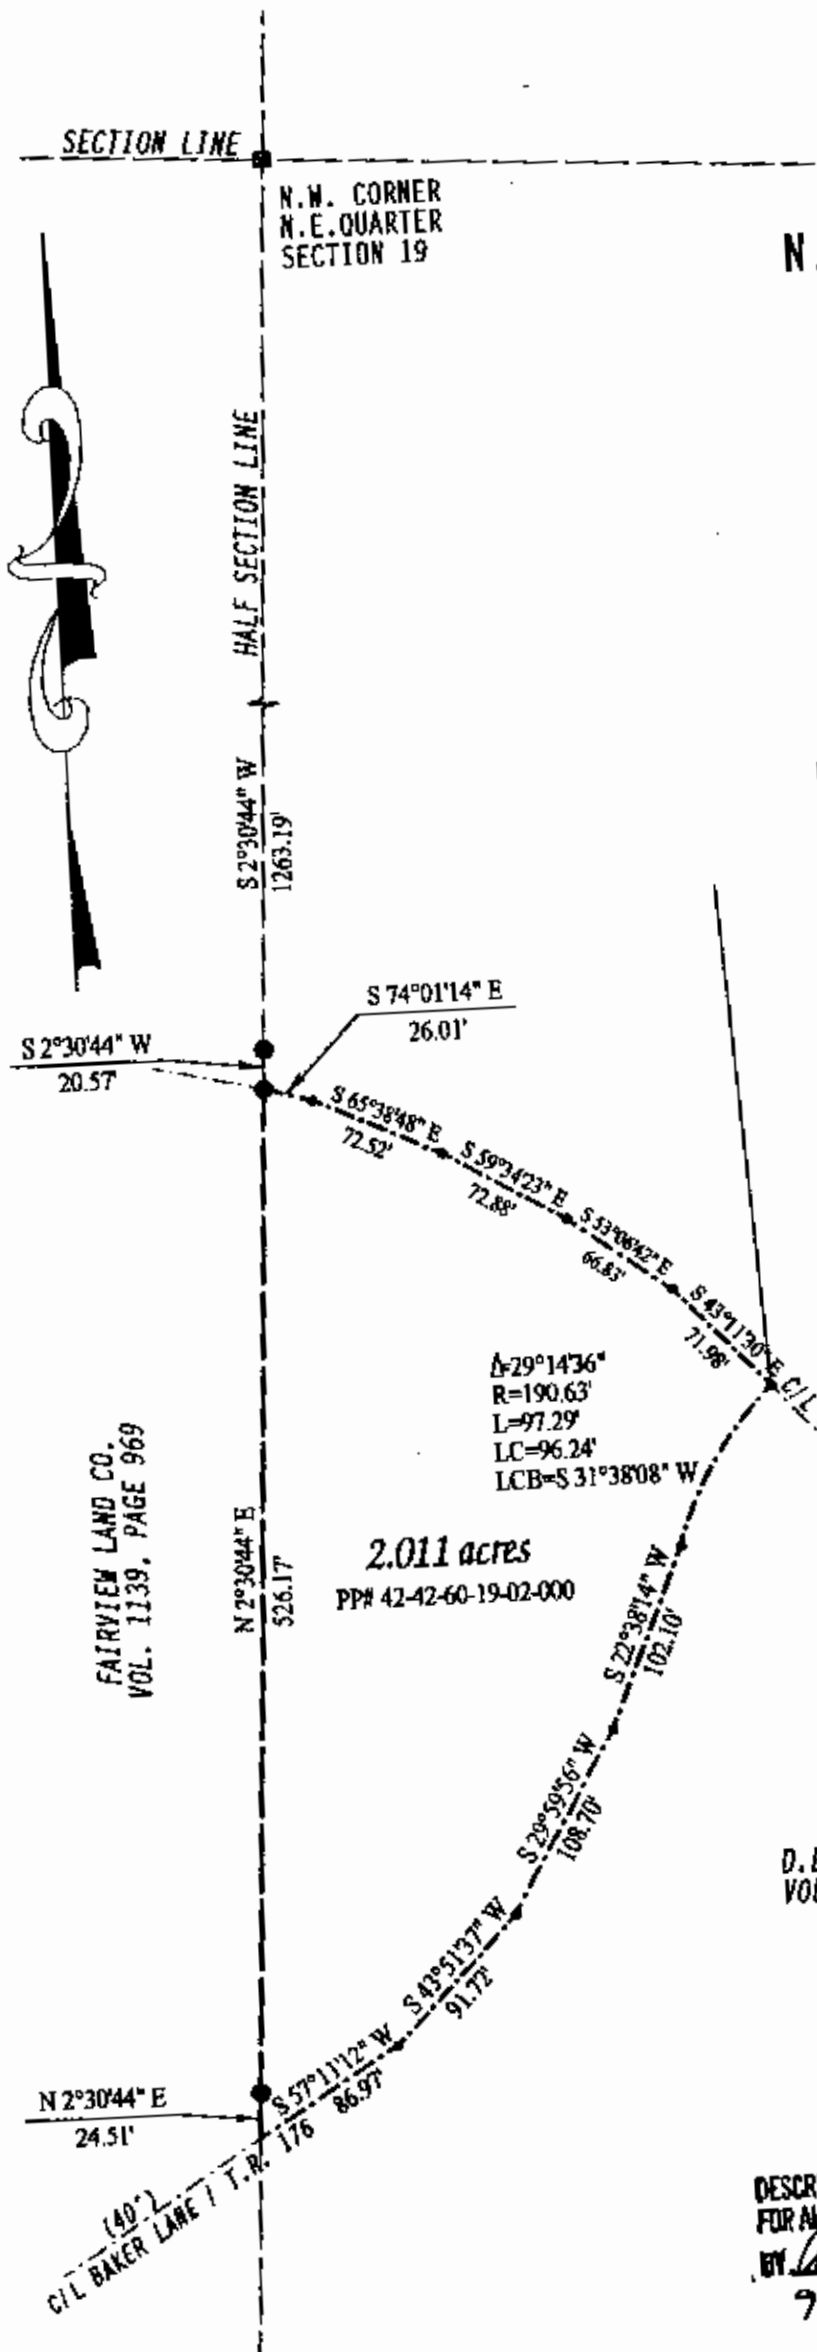

D.E. & H.L. FULKS
VOL. 680, PAGE 173

DESCRIPTION APPROVED
FOR AUDITOR'S TRANSFER
BY *[Signature]*
9-10-99



OFFICE COPY
~~NOT RECORDABLE~~

PREPARED BY
AMERICAN PRECISION SURVEYING
450 S. FOURTH ST.
COSHOCOTON, OHIO 43812
740-612-2781