

SITUATED IN:



State of Ohio, County of Muskingum, Township of Monroe,
Being part of the South Half of Section 19, and part of the
Northwest Quarter of the Northeast Quarter of Section 22,
Township 3, Range 5, United States Military Lands

BASIS OF BEARINGS

Bearings are based on the Ohio State Plane Coordinate System,
NAD 83(2011), South Zone, Grid North, as per GPS observations

PARCEL NO.

All of: 42-60-19-12-000 ±28.81 Acres
Part of: 42-60-19-15-000 ±15.52 Acres
Part of: 42-90-22-01-000 ±4.04 Acres

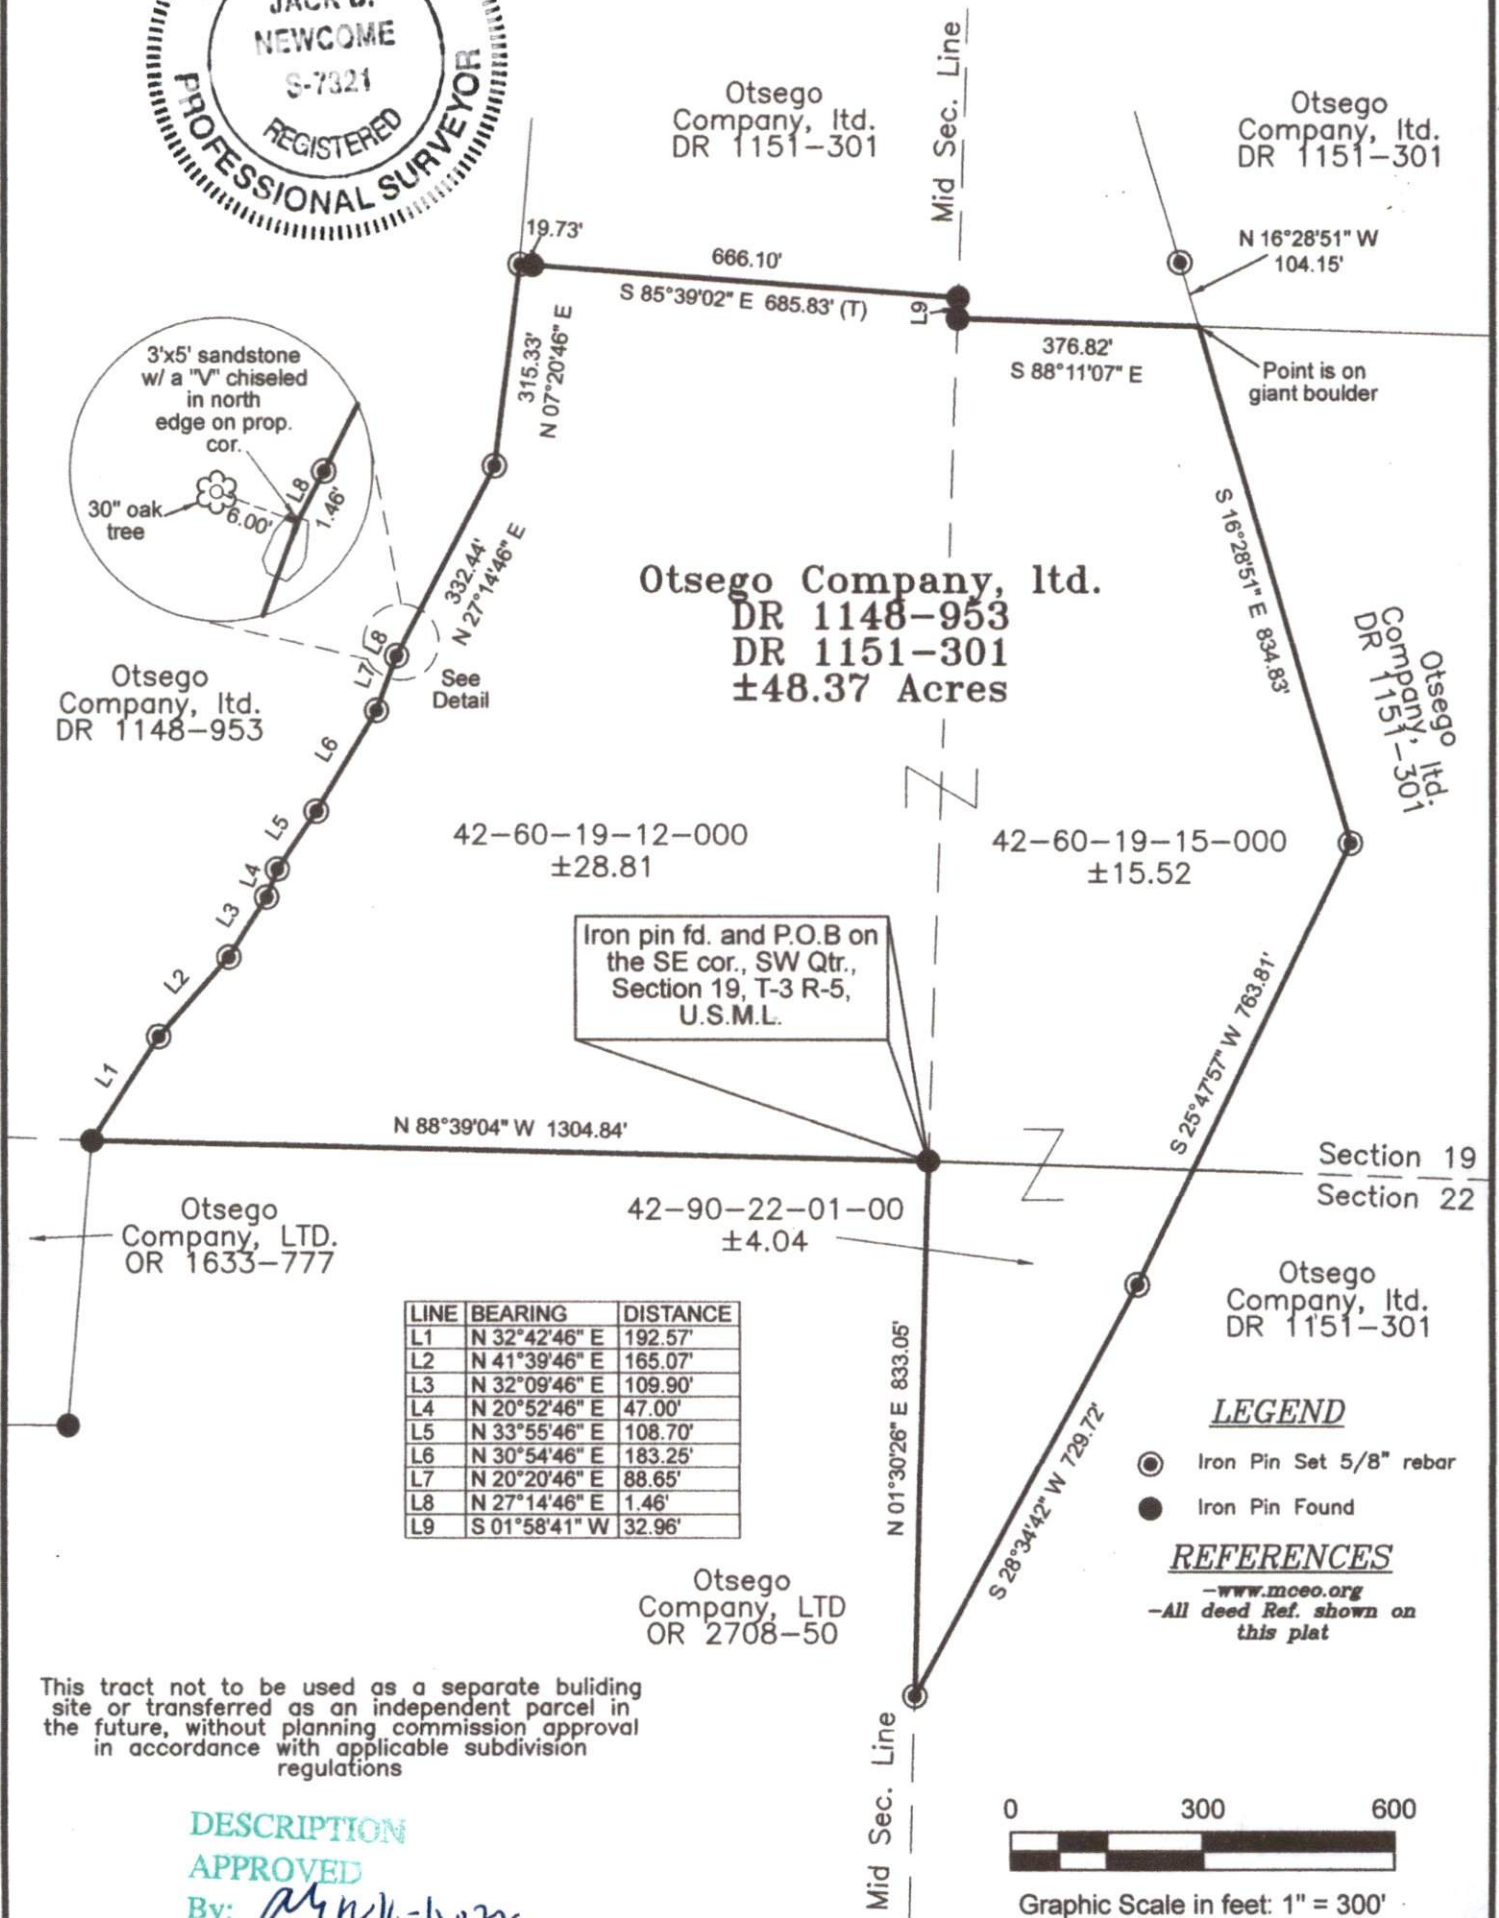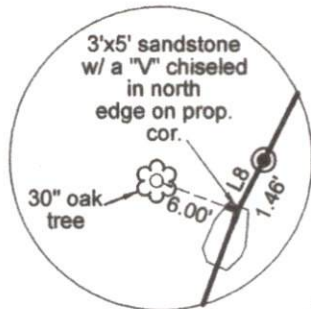

This tract not to be used as a separate building
site or transferred as an independent parcel in
the future, without planning commission approval
in accordance with applicable subdivision
regulations

DESCRIPTION

APPROVED

By: *[Signature]*

OFFICE COPY

Jack D. Newcome

Date

Reg. Surveyor No. 7321

Newcome Surveying Company
6515 Ballard Road
Nashport, Ohio 43830
740-452-5796