

SITUATED IN:


State of Ohio, County of Muskingum, Township of Monroe, Quarter Township 3, and being part of the East Half of Lot 14, Township 3, Range 5, United States Military Lands

BASIS OF BEARINGS

Bearings are based on the Ohio State Plane Coordinate System, NAD 83, South Zone, Grid North, as per GPS observations.

REFERENCES

All deed records shown on this plat.

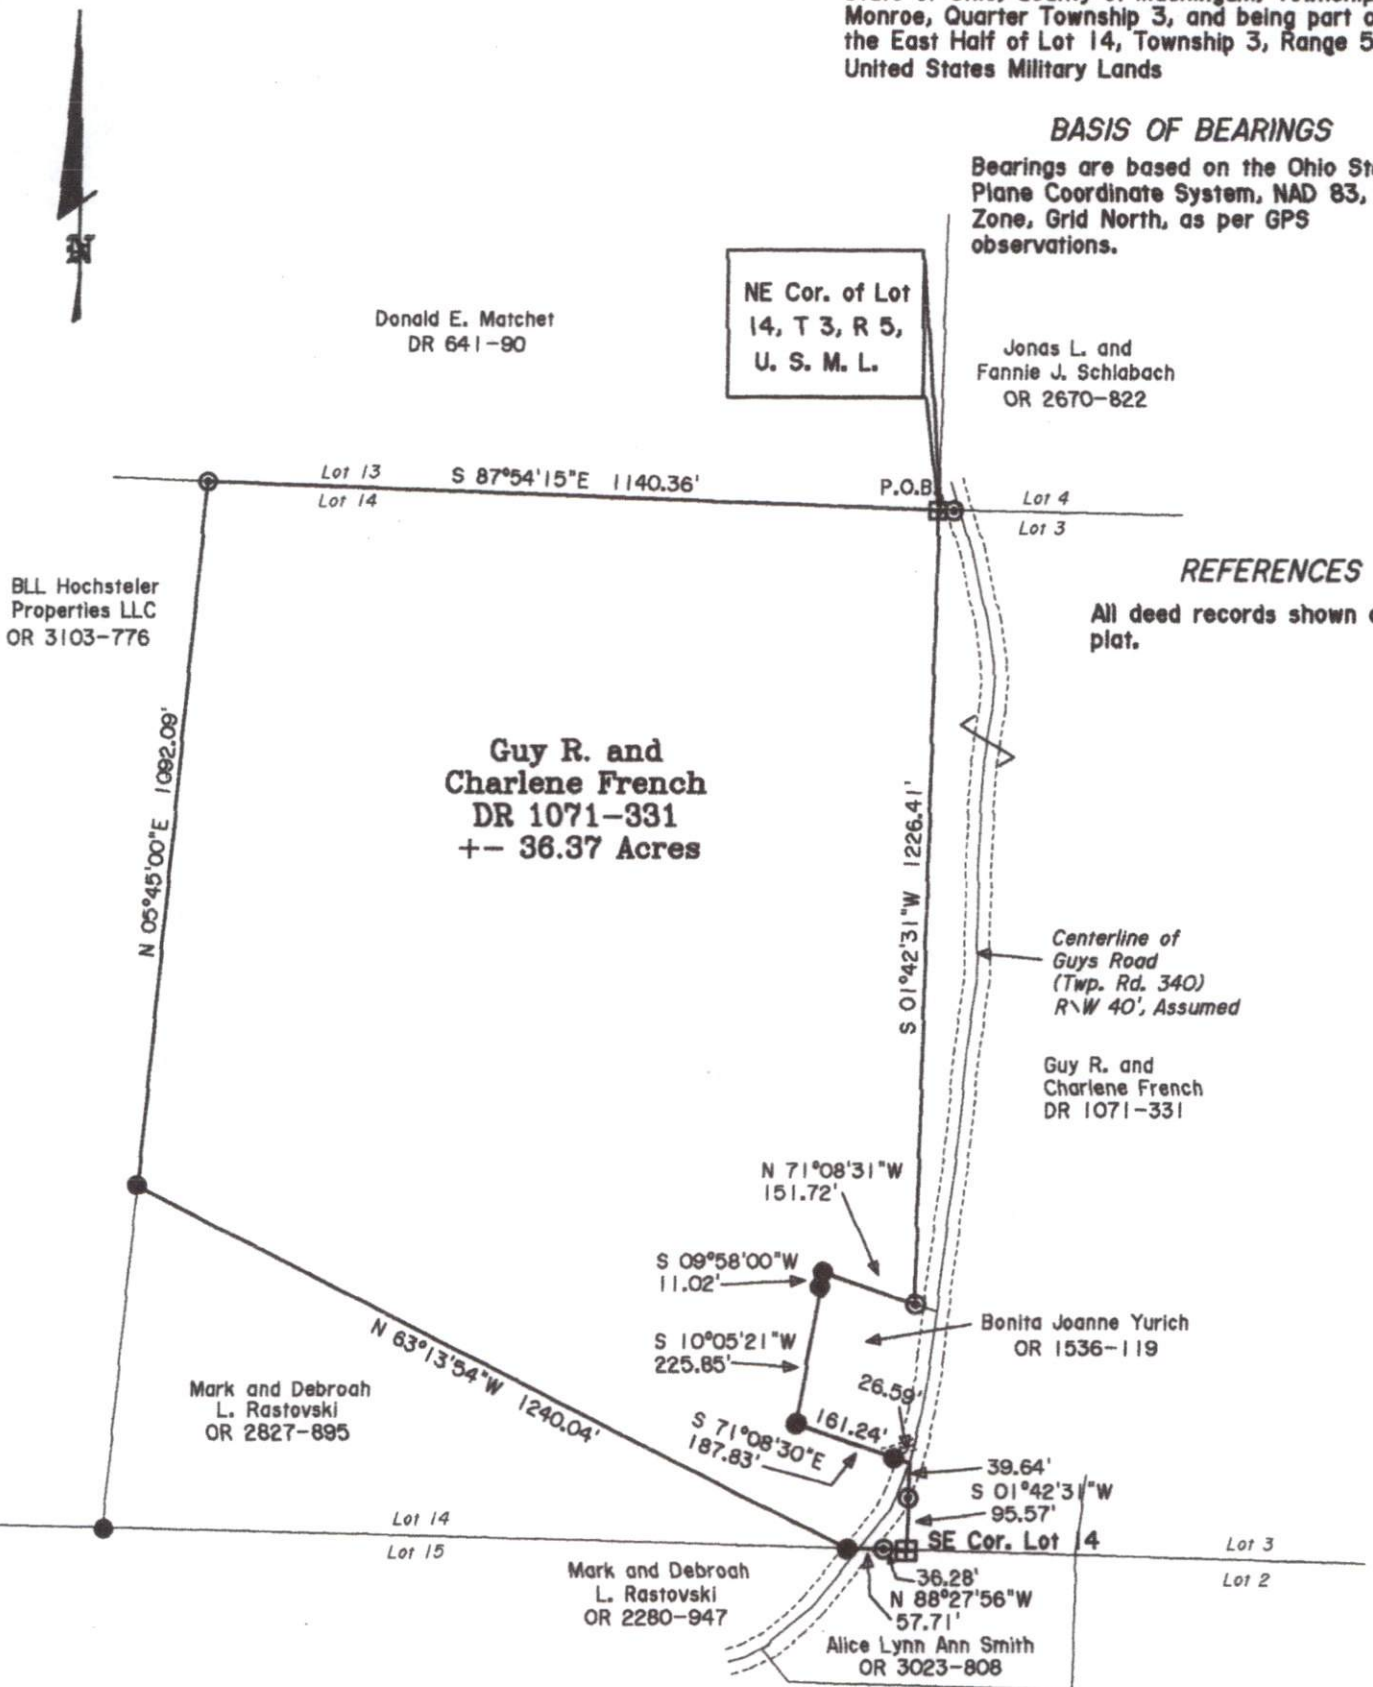


LEGEND

- △ Railroad Spike Set
- Iron Pin Found
- ⊕ Stone Found
- Axle Found
- Iron Pipe Found
- ▲ Railroad Spike Found
- ⊙ Iron Pin Set, 5/8" rebar 30" Long
- ⊠ Monument Found

PARCEL NO.

All of: 42-80-03-04-000 +/- 36.37 Acres
(+- 0.07 Acres in R/W of Twp. Rd. 340)

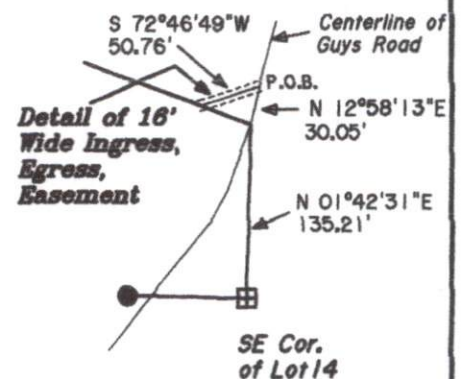

DESCRIPTION
APPROVED

By: *[Signature]* 2/7/2021



OFFICE COPY

NOT RECORDABLE

Jack D. Newcome
Reg. Surveyor No. 7321

Date

Newcome Surveying Company
8515 Ballard Road
Nashport, Ohio
740-452-5796

