

Muskingum County, Ohio

SURVEYED FOR Richard Warner


Deeds as shown

Survey on file at Muskingum County Engineer's Office

Basis of Bearing from Grid North, Ohio State Plane Coordinate System, South Zone, NAD 83



- Stone Found
- 5/8" Rebar Found
- ⌘ 5/8" Capped Pin Found "Neuhart"
- 5/8" Capped Pin Found "Harkness"
- 5/8" Capped Pin Set "Galbraith"
- Point

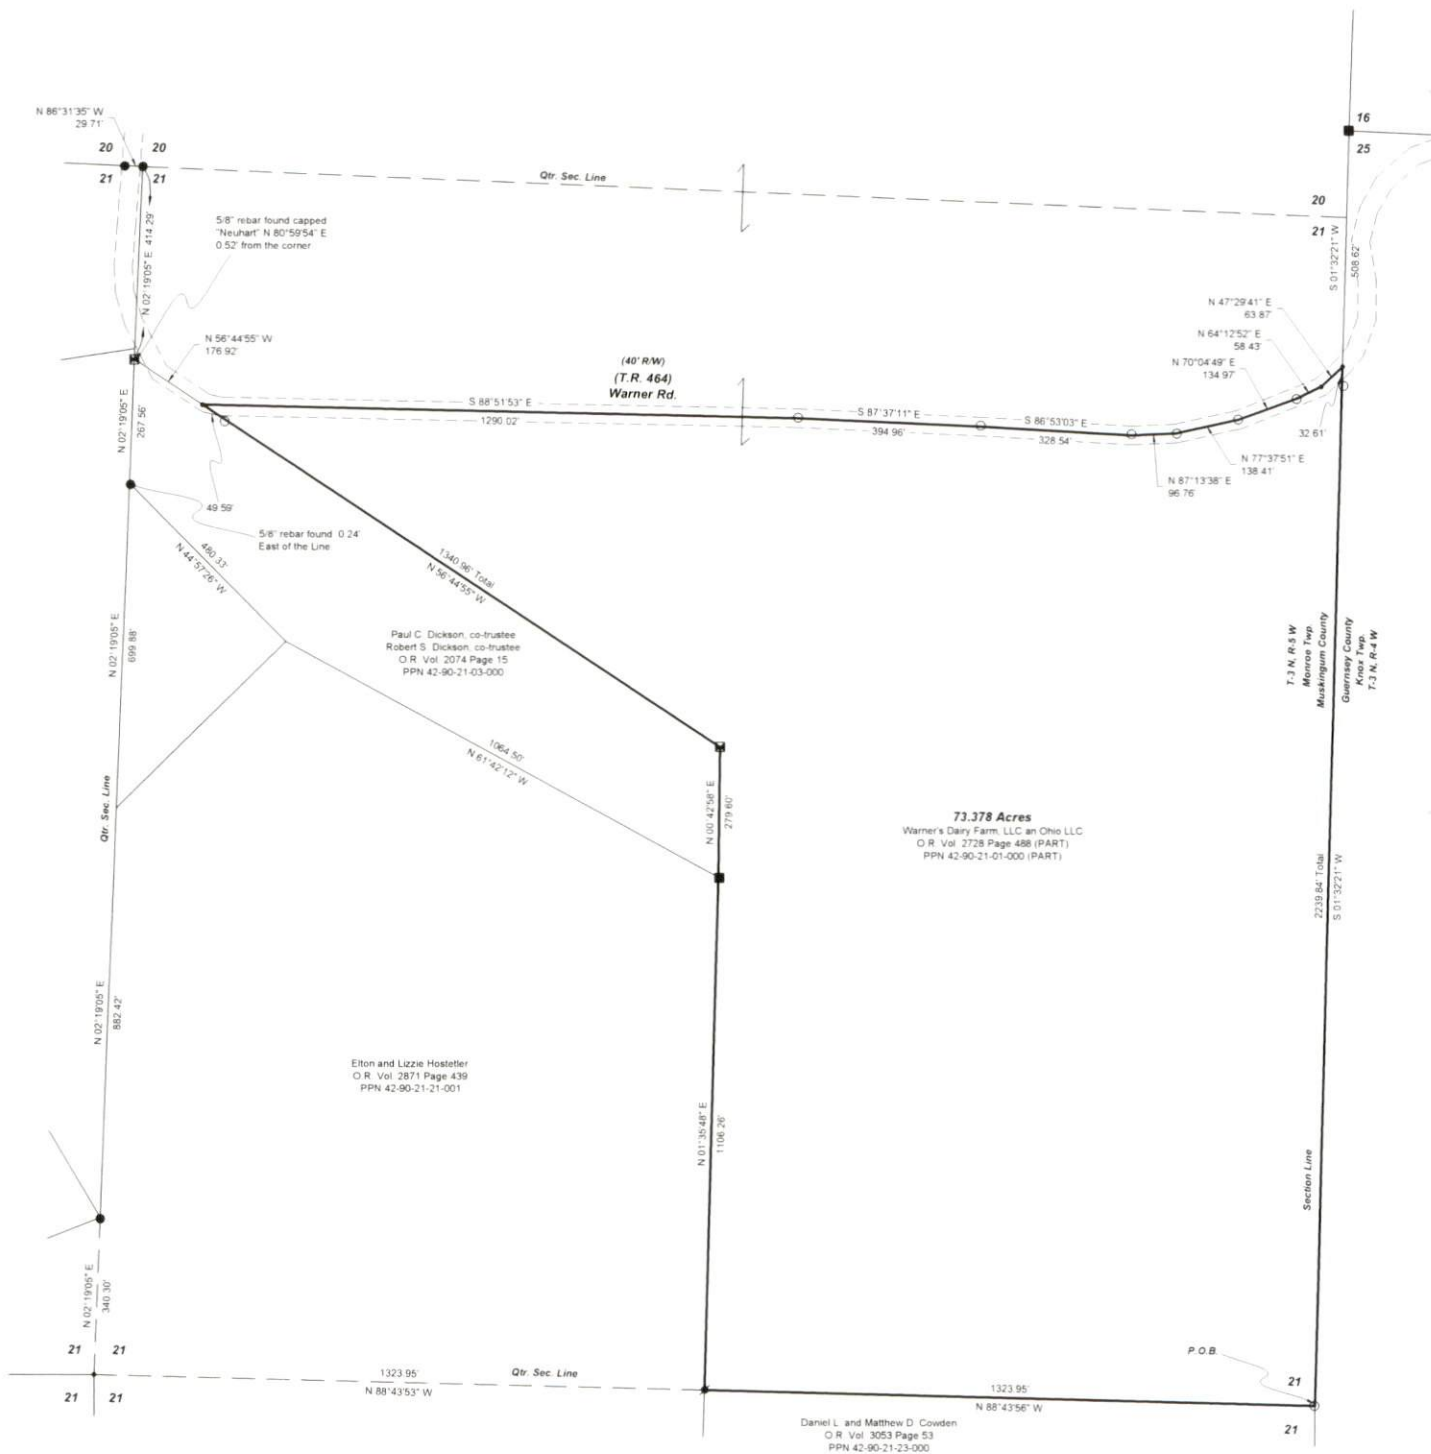

OFFICE COPY

NOT RECORDABLE

Caleb Jerome Galbraith P.S. 8703
Date: May 2, 2022
Job ID: 4922

DESCRIPTION
APPROVED

By: JMB 5/19/2022

Reduced copy, not to scale, Larger
copy available in the Muskingum
County Engineer's Map Dept.

Pioneer Surveying & Services, LLC
5434 Township Road 377
Millersburg, Ohio 44654
Phone 330-231-0497
Email caleb@pioneersurveyingandservices.com

PIONEER