


SITUATED IN:

State of Ohio, County of Muskingum,
Township of Muskingum,
Being part of Section 4,
Township 2, Range 8,
United States Military Lands

BASIS OF BEARINGS

Bearings are based on the Ohio State
Plane Coordinate System, NAD
83(2011), South Zone, Grid North, as
per GPS observations

LINE	BEARING	DISTANCE
L1	S 85°16'33" E	82.22'
L2	S 85°16'33" E	82.23'
L3	S 87°23'10" E	20.13'
L4	S 87°22'58" E	45.00'
L5	S 02°37'05" W	41.22'

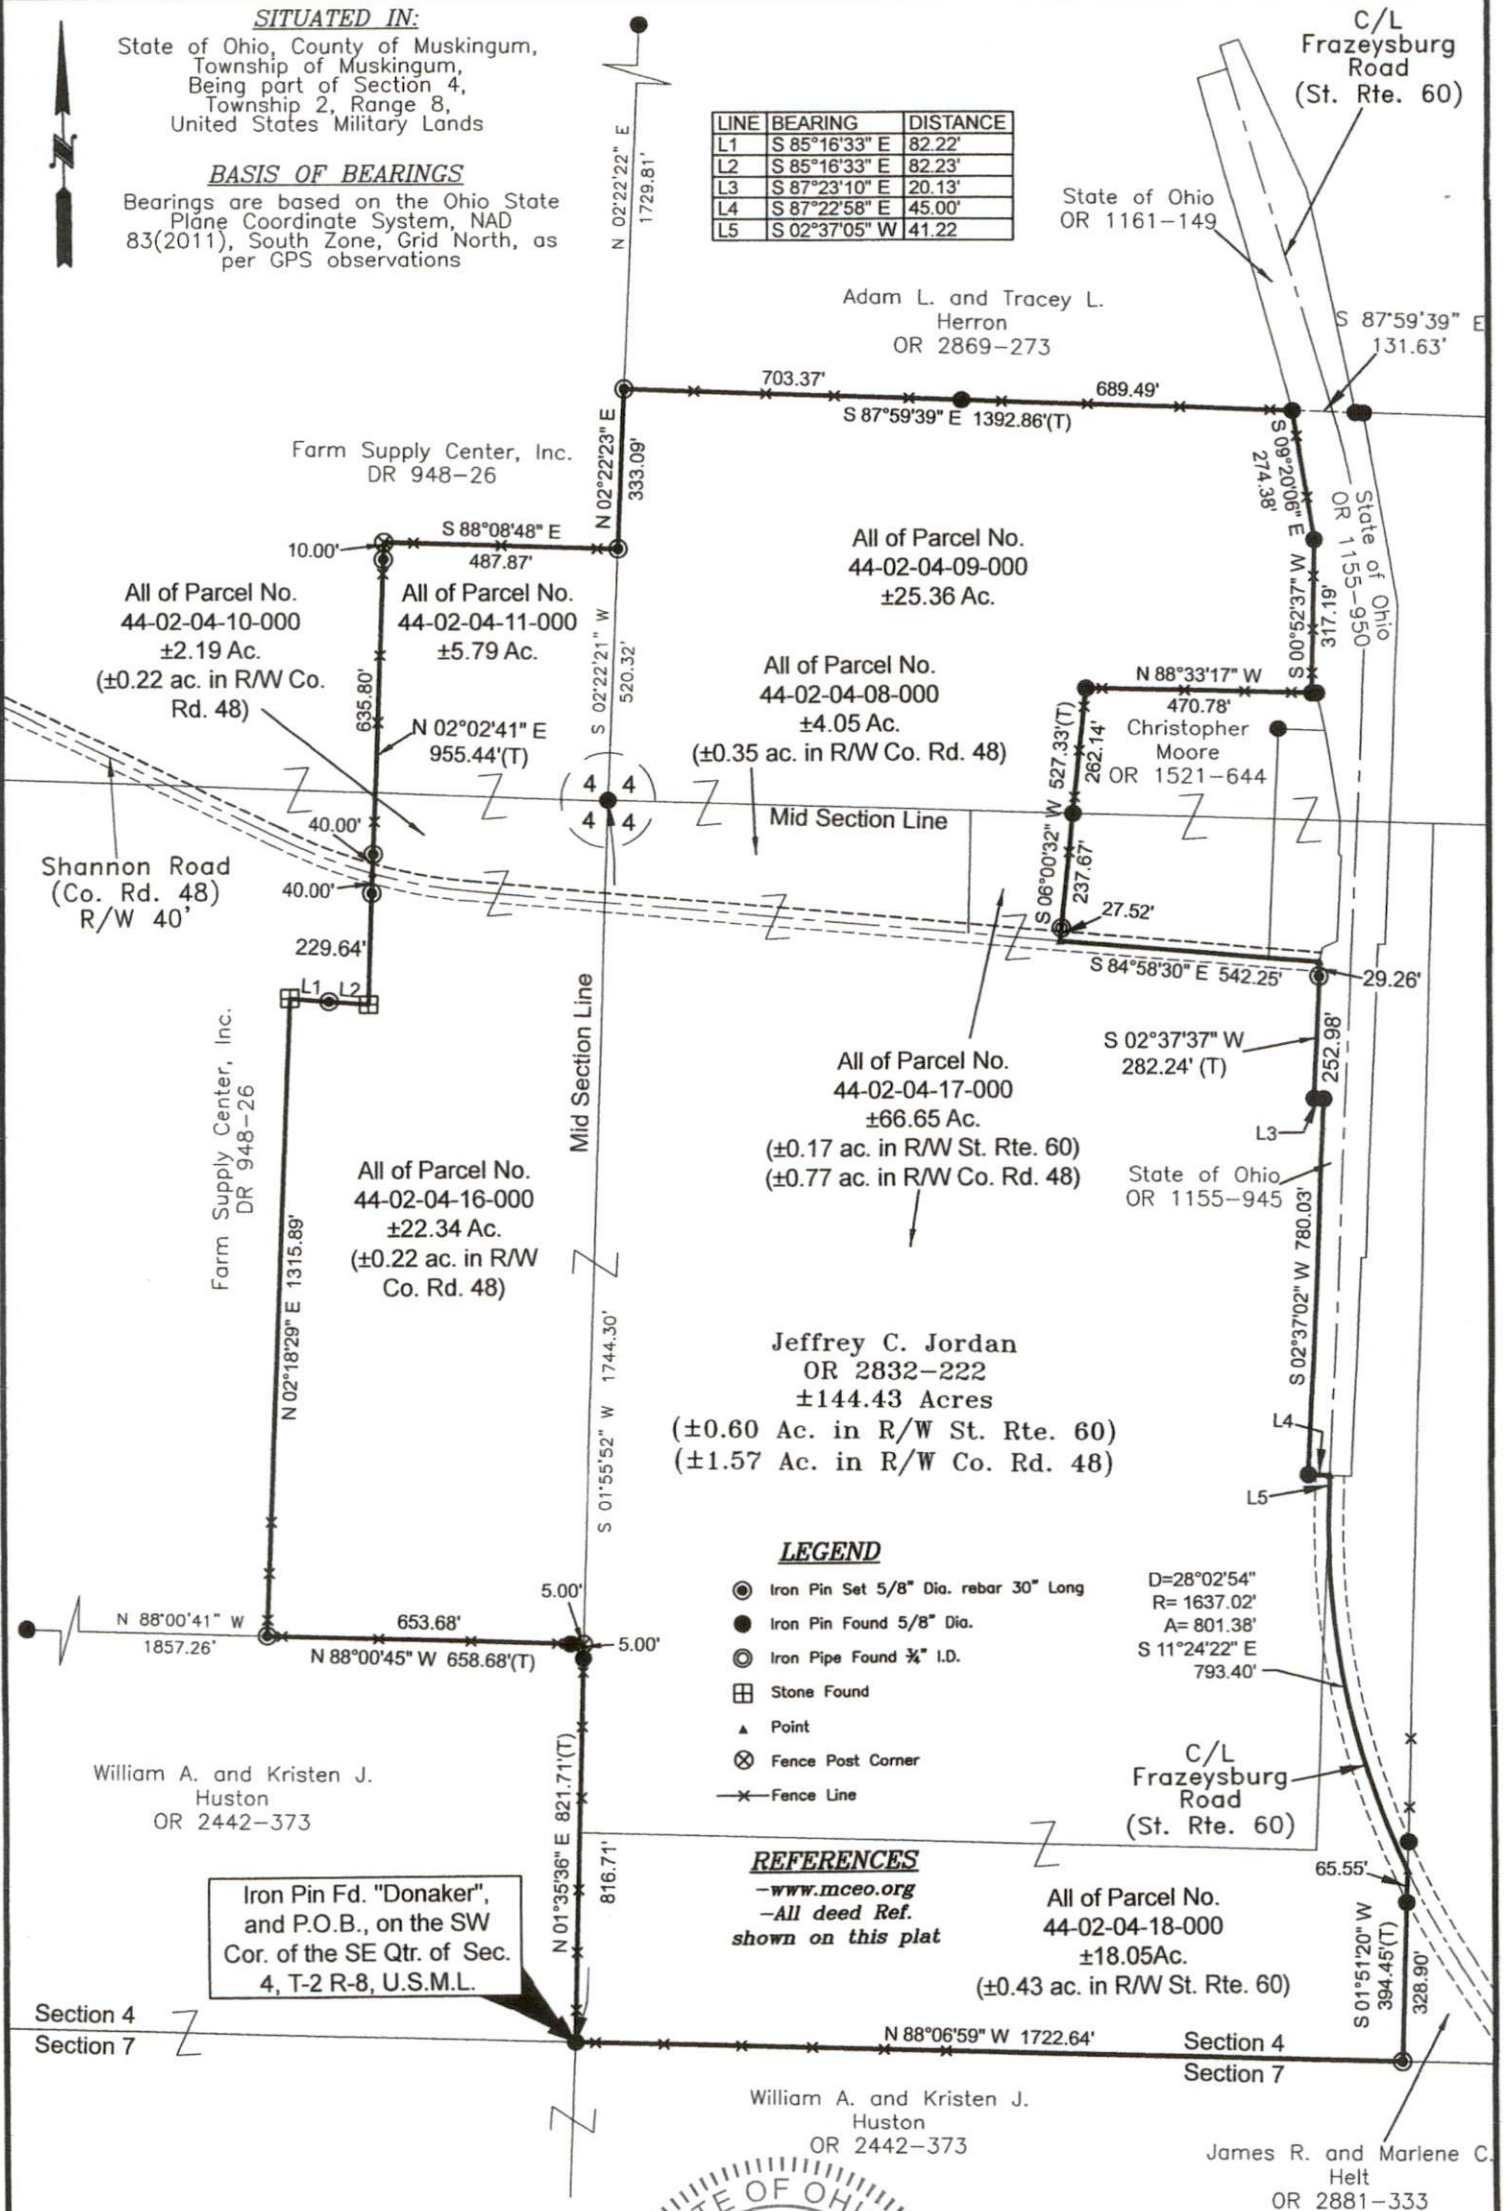


**DESCRIPTION
APPROVED**

By: *Jack D. Newcome*

OFFICE COPY

Jack D. Newcome 1-21-25
Date

Reg. Surveyor No. 7321

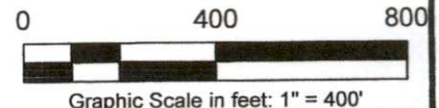

Newcome Surveying Company
6515 Ballard Road
Nashport, Ohio 43830
740-452-5796