

Richard Max Graves 3/26/87
Registered Surveyor
2925 Kenlo Woods Dr.
Nashport, Ohio 43830

Situated in the State of Ohio, County of Muskingum,
Township of Muskingum:

Being a Part of the Northeast Quarter of Section Six (6),
Township Two (2), Range Eight (8) of the United States Military
Lands and part of property now owned by L. Max and Marcelene H.
Cooper and Recorded in Deed Book 574, Page 140 (2nd. Par.) and
Deed Book 557, Page 38 (3rd. Par.) of the Deed Records in said
County bounded and described as follows:

Beginning at a stone found at the southwest corner of
said northeast quarter of section 6; thence north 00 degrees
26 minutes 26 seconds east (the base of bearings for this
description true north by sun hour angle method) along the
east line of a 9.83 acre parcel owned by Loren and Evelyn Camp
(2nd. tract Vol. 922, Pg. 348) a distance of 433.09 feet to an
iron fence post 2 feet south of a stream and passing through
an iron pin found at 408.65 feet; thence south 87 degrees 50
minutes 11 seconds east 2605.33 feet to an iron pin set in
the center of Fawn Drive and passing through a stone found
at 1751.79 feet (northeast corner Vol. 557, Pg. 38) and
an iron pin set at 2575.33 feet; thence south 7 degrees
42 minutes 15 seconds east along the center of said Fawn Drive
14.60 feet to a railroad spike set; thence south 12 degrees
38 minutes 50 seconds east along the center of said road 194.24
feet to a railroad spike set; thence south 15 degrees 11 minutes
12 seconds east along the center of said road 254.93 feet to
a railroad spike set on the south line of said northeast quarter
of section 6, said spike bears north 87 degrees 34 minutes 15
seconds west 40.37 feet from an axle found (Vol. 361, Pg. 193);
thence north 87 degrees 34 minutes 15 seconds west along the
south line of said northeast quarter and along Squirrel Road
(Twp. Rd. 997) 2720.52 feet to the place of beginning and
passing through an iron pin set at 30.00 feet and an iron pin
set at 990.00 feet (southeast corner of Vol. 557, Pg. 38)
containing Twenty-Six and Eight-Hundred-Five-Thousands (26.805)
acres more or less. 17.463 Ac. Part of Auditors Parcel No. 44-
44-02-06-00-801 third Parcel Vol. 557, Pg. 38 and 9.342 Ac. is
Part of Auditors Parcel No. 44-44-02-06-05 Second Parcel Vol.
574, Pg. 140.

Subject to all legal right of ways and easements on record
(Dillon Flood Easement Vol. 499, Pg. 413 Harper to U.S. Government
Parcel No. L-1216-E)

This description was written March 26, 1987 by Richard
Max Graves Registered Surveyor No. 5792.

DESCRIPTION APPROVED
for Auditor's transfer


BY J. Y. Namb
3-30-87

OFFICE COPY
NOT RECORDABLE

44-02-06-05-001
5460 FAWN DR.



- BASE OF BEARINGS
TRUE NORTH BY SUN
HOUR ANGLE METHOD
- RAILROAD SPIKE SET
 - 1/2" x 30" IRON PIN SET
 - STONE FOUND
 - AXLE FOUND
 - METAL FENCE POST SET
 - IRON FENCE POST

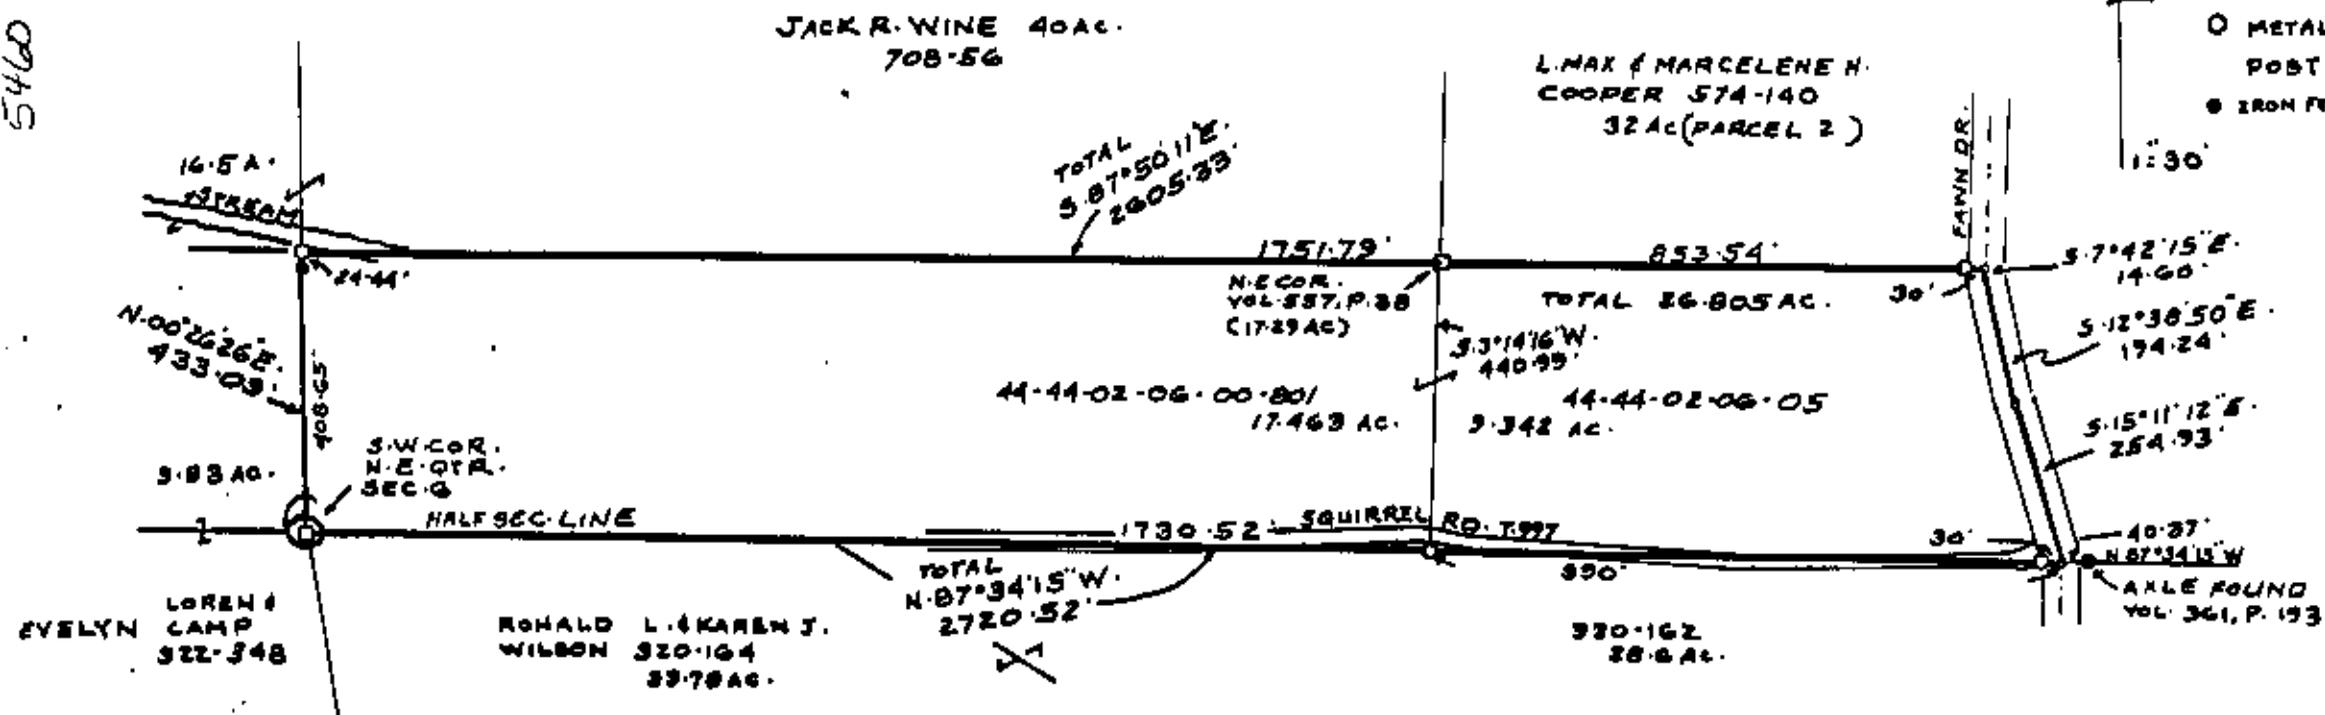

LOREN & EVELYN CAMP
322-348

RONALD L. & KAREN J. WILSON
320-164
33.78 AC.

JACK R. WINE 40 AC.
708-56

L. MAX & MARCELENE H. COOPER 574-140
32 AC (PARCEL 2)

VOL. 57, P. 38
VOL. 574, P. 140
VOL. 922, P. 348
VOL. 920, P. 162-164
VOL. 361, P. 193
VOL. 457, P. 101
VOL. 214, P. 683
U.S.G.S. DRESDEN QUAD.
ARIEL PHOTO
TAX MAP

MAP SHOWING SURVEY OF 26.805 AC.
FOR L. MAX & MARCELENE H. COOPER
IN THE N.E. QTR. SEC. 6 TWP. 2 RA. 8
UNITED STATES MILITARY LANDS
MUSKINGUM TWP
MUSKINGUM COUNTY, OHIO

DESCRIPTION APPROVED
for Auditor's transfer
By *J. Y. Nambler*
3-30-87

RICHARD MAX GRAVES
REGISTERED SURVEYOR 5792
2825 1/2 N. 100th St.
CANTON, OHIO 43030
MARCH 20 1987
**OFFICE COPY
NOT RECORDABLE**
Richard Max Graves