

44-02-06-05-005

NIA

Charles & Carol Miller  
5.00 Ac. Parcel

Situated in the State of Ohio, County of Muskingum, Township of Muskingum:

Being a part of the Northeast Quarter of Section Six ( 6 ), Township Two ( 2 ), Range Eight ( 8 )'of the United States Military Lands and part of property now owned by L. Max and Marcelene Cooper and Recorded in Deed Book 574, Page 140 ( 2nd. parcel ) of the Deed Records in said Muskingum County bounded and described as follows:

Commencing at a stone found at the southwest corner of the northeast quarter of section 6; thence N. $00^{\circ}26'26''$ E. ( the base of bearings for this description true north by sun observation ) 433.09' to an iron fence post found 2.00' south of a stream and passing through an iron pin found at 408.65'; thence S. $87^{\circ}50'11''$ E. 1751.79' to a stone found at the true place of beginning for the following described parcel; thence N. $3^{\circ}08'22''$ E. along the east line of property owned by Jack Wine ( Vol. 788, Pg. 56 ) and the west line of the grantor herein 259.68' to an iron pin set; thence S. $87^{\circ}50'11''$ E. 831.35' to an iron pin set in the center of Fawn Drive and passing through an iron pin set at 335.00' and an iron pin set at 804.65'; thence along the center of Fawn Drive and the west line of property owned by Neal and Sheila Dailey ( Vol. 1054, Pg. 545 ) the following two courses and distances:

- 1- S. $00^{\circ}48'33''$ W. 158.29' to an iron pin set
- 2- S. $5^{\circ}32'13''$ E. 102.32' to an iron pin found at the northeast corner of property now owned by Charles and Carol Miller ( Vol. 999, Pg. 249 ); thence N. $87^{\circ}50'11''$ W. along the north line of said Miller property 853.23' to the true place of beginning and passing through an iron pin found at 30.00' containing five and no hundredths ( 5.00 ) acres .

Subject to all legal right of ways and easements on record.

Part of Auditors Parcel No. 44-44-02-05.

This description was written September 24, 1992 by Richard Max Graves  
Registered Surveyor No. 5792.

DESCRIPTION APPROVED  
FOR AUDITOR'S TRANSFER


By J.L. Hamblen  
9-29-92

**OFFICE COPY  
NOT RECORDABLE**

N  
BASE OF BEARINGS TRUE  
NORTH BY SUN OBSERVATION  
O 58x30" CAPPED REBAR SET  
● Iron Pin found  
○ Iron Pin 12" long set in road  
● Iron pin found in road  
□ Stone Found

WANDA MAE MINICK  
VOL. 1041, P. 290  
PAR. 3

Note:  
0.07 AC. REMAINS  
IN PARCEL 2 VOL.  
574, P. 140 PAR. NO.  
44-44-02-06-05

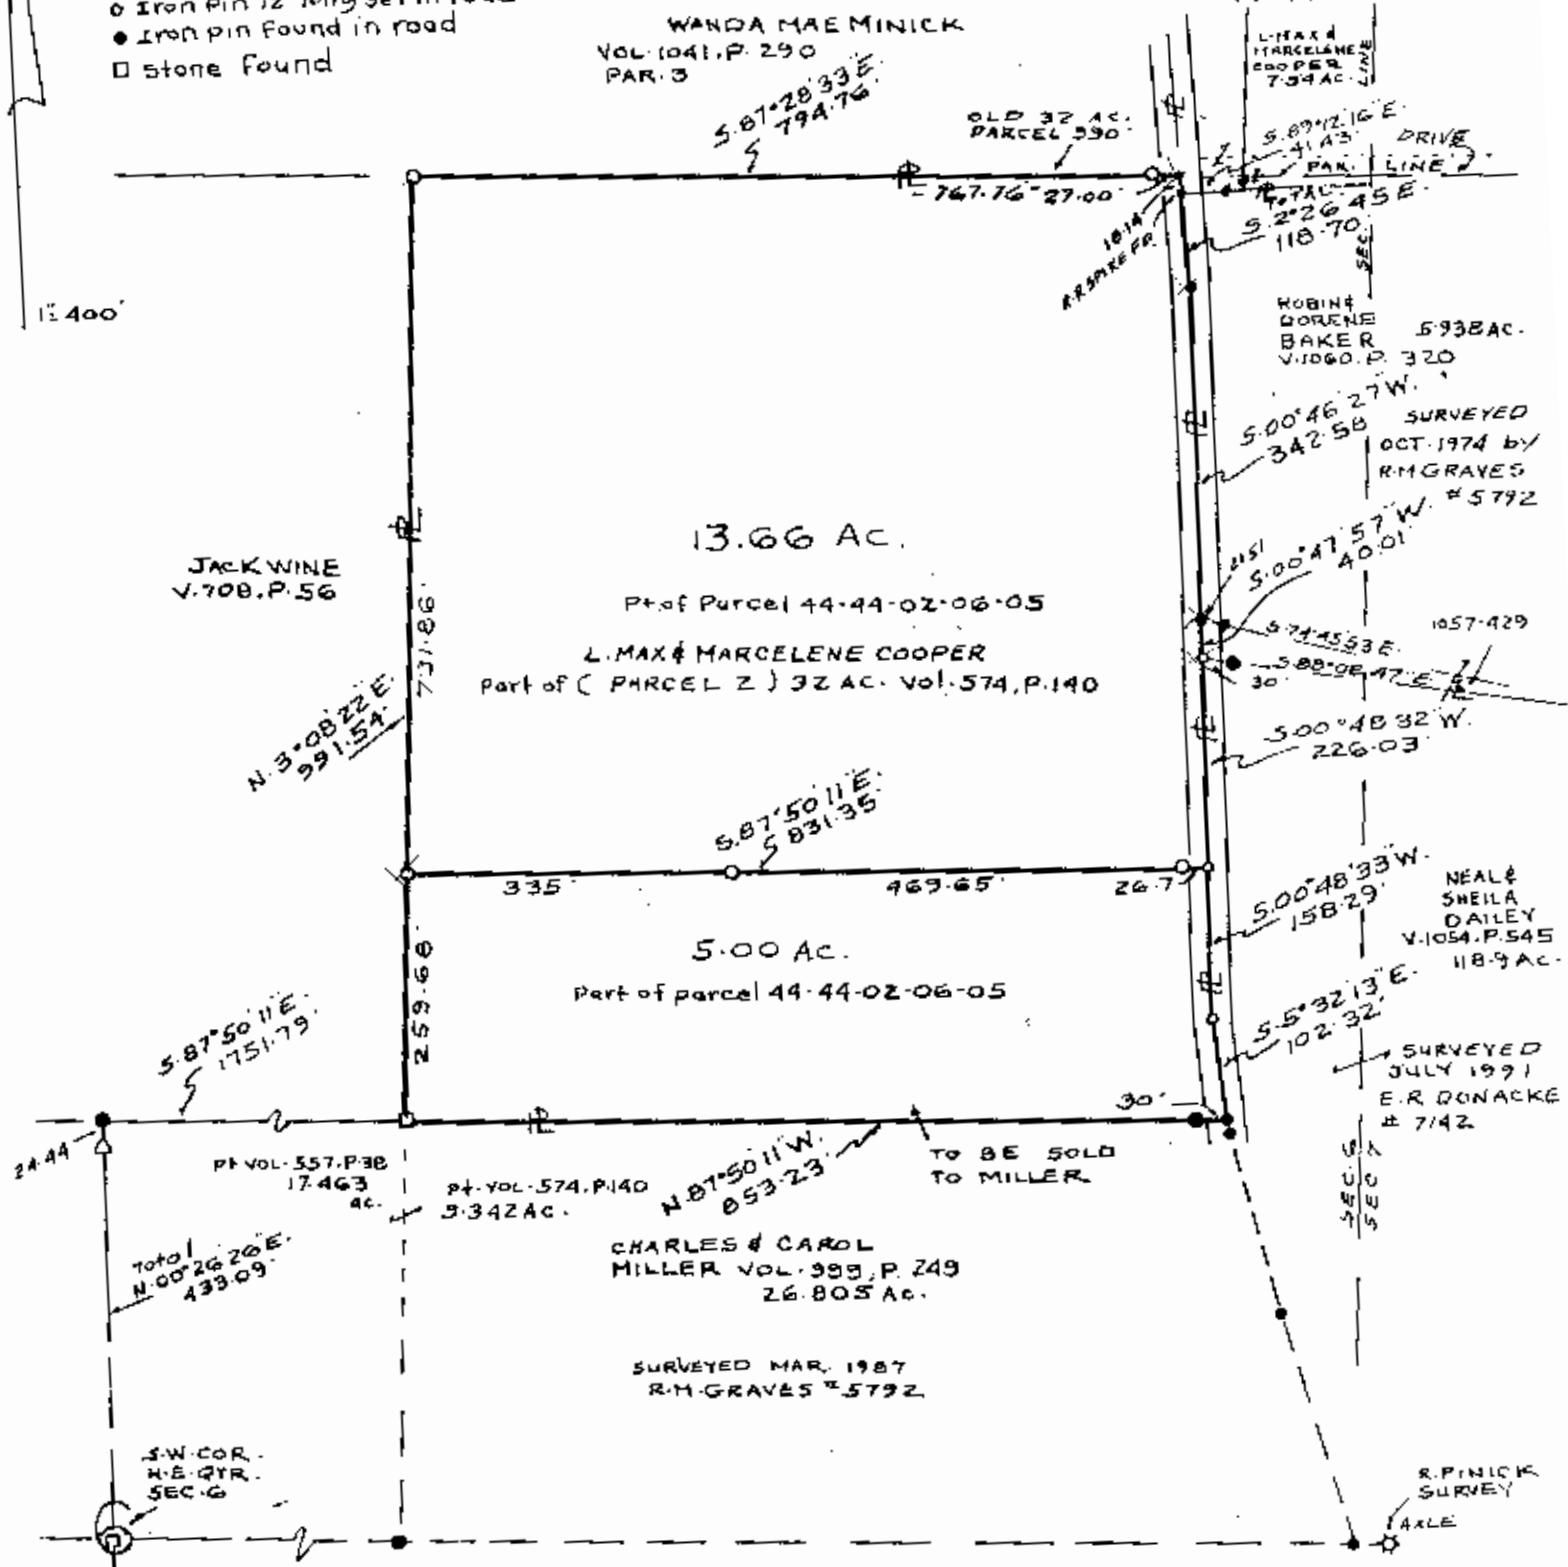

REFERENCE LIST  
VOL. 574, P. 140  
VOL. 557, P. 38  
VOL. 339, P. 249  
VOL. 708, P. 56  
VOL. 1041, P. 290  
VOL. 1060, P. 320  
VOL. 1054, P. 545

SURVEYS BY  
R.M.GRAVES #5792  
E.R.DONACKER #7142  
U.S.G.S.DRESDEN QUAD.  
Aerial Photo  
MUSKINGUM TAX MAP

MAP SHOWING SURVEY OF A  
5.00 AC. PARCEL AND A 13.66 AC.  
PARCEL FOR L-MAX & MARCELENE COOPER  
PART OF THE 2nd. PAR. IN VOL. 574, P. 140  
IN THE N.E.QTR. SEC. 6, TWP. 2, RA. B  
USML IN MUSKINGUM TOWNSHIP  
MUSKINGUM COUNTY, OHIO

Richard Max Graves  
Registered Surveyor No. 5792  
2925 Kenlo Woods Dr.  
Nashport, Ohio 43830 Ph. 614-454-1234

**OFFICE COPY**  
**NOT RECORDABLE**

DESCRIPTION APPROVED  
FOR OWNER'S TRANSFER

J.L. 97amb  
9-29-97