

SURVEY FOR DON ROBERTS




SCALE 1"=50'



LEGEND

- IRON PIN FOUND
- IRON PIN SET (3/8" REBAR W/CAP)
- ANGLE POINTS
- IRON PIN FOUND (SET IN STONE)

HEARINGS ARE BASED ON THE PREVIOUS SURVEY OF 1.003 ± ACRES AS DESCRIBED IN VOLUME 1032, PAGE 32 OF THE MUSKINGUM COUNTY DEED RECORDS.

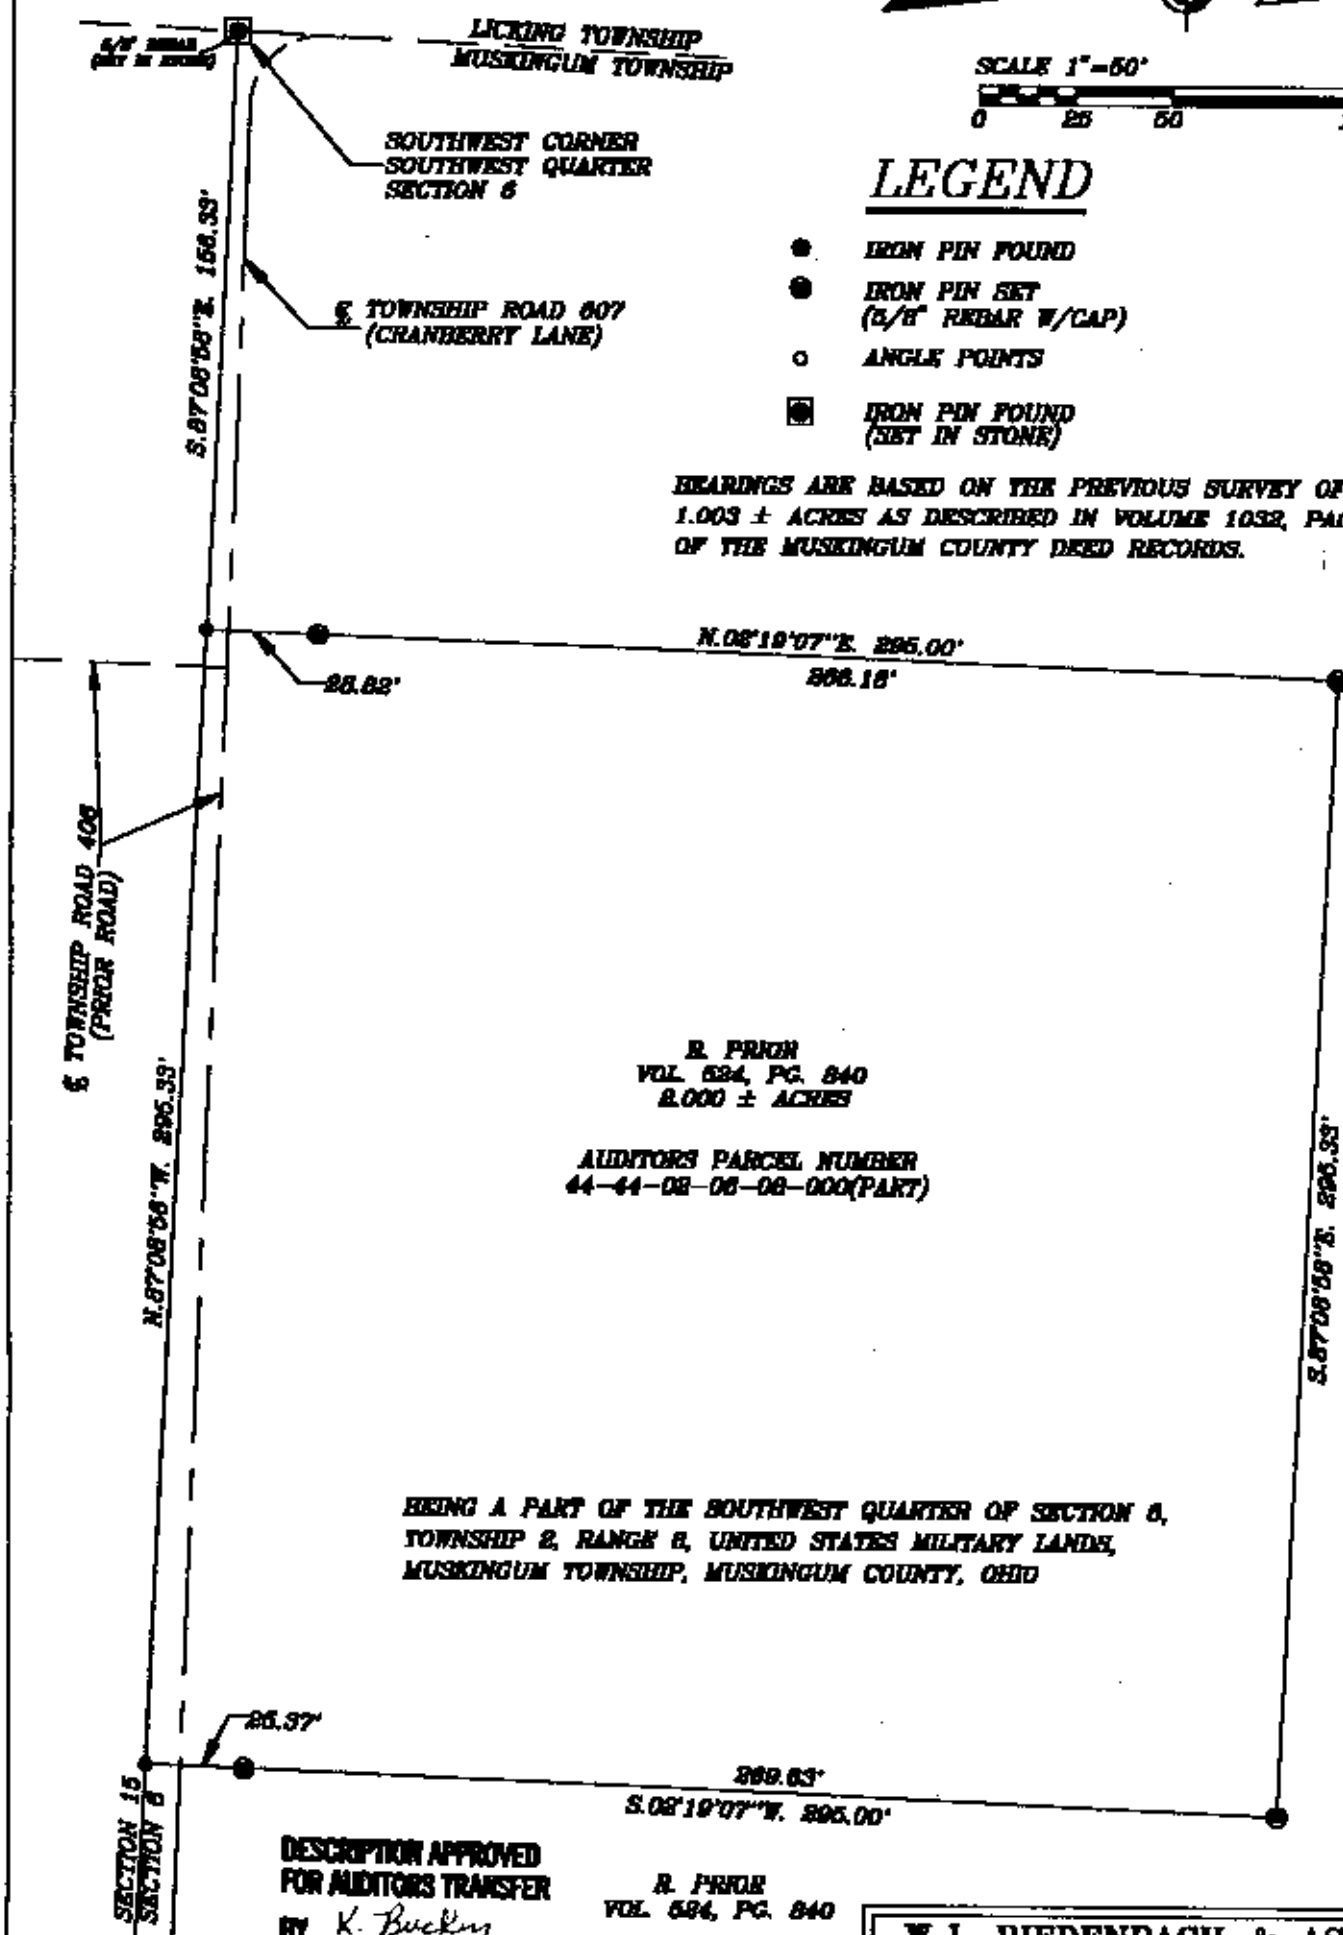

BEING A PART OF THE SOUTHWEST QUARTER OF SECTION 6, TOWNSHIP 2, RANGE 8, UNITED STATES MILITARY LANDS, MUSKINGUM TOWNSHIP, MUSKINGUM COUNTY, OHIO

DESCRIPTION APPROVED FOR AUDITORS TRANSFER

BY K. Buckley

12-31-96

R. PRIOR
VOL. 634, PG. 840
2.000 ± ACRES

AUDITORS PARCEL NUMBER
44-44-08-08-08-000(PART)

I HEREBY CERTIFY TO THE BEST OF MY KNOWLEDGE AND BELIEF THE ABOVE PLAT AND SURVEY TO BE CORRECT AS PREPARED BY ME, W. J. BIEDENBACH, REGISTERED SURVEYOR, ON DECEMBER 1996.

OFFICE COPY
NOT RECORDED
W.J. BIEDENBACH
REGISTERED SURVEYOR #5718



W.J. BIEDENBACH & ASSOC.
SURVEYING & MAPPING
ZANESVILLE, OHIO
(614) 453-4850

DRAWN BY: AJS	DATE: 12-23-96
SCALE: 1"=50'	CHECKED BY: WJB
JOB NO: 4095	DRAWING NO: D:\4095\4095