

ENG. COPY

51.18ac

Rev. Wilson
Land Contract

44-02-06-12

NIA

Legal Description

Situated in the Township of Muskingum, County of Muskingum and the State of Ohio;
Being part of the Southeast Quarter of Section 6, Township 2 Range 8 of the U.S. Military lands bounded and described as follows:

Beginning at a stone at center of Section 6;
Thence S 86° 49' 08" E along the half section line for 807.92 feet to an iron pin;
Thence S 55° 18' 17" E for 763.16 feet to an iron pin;
Thence S 33° 29' 54" E for 544.60 feet to a point;
Thence S 44° 26' 17" E for 269.68 feet to an iron pin;
Thence S 13° 40' 52" W for 394.01 feet to an iron pin;
Thence S 85° 41' 03" W for 1601.63 feet to an iron pin;
(passing through an iron pin at 1000 feet);
Thence N 8° 08' 49" W for 1645.90 feet to the point of beginning containing 51.18 Acres

Subject to flood easment for Dillon reservoir as recorded in Volume 491 Page 699


Surveyed by Loren C. Camp Reg. # S-5843 on April 21st 1984

Owner Joe Lawler

**OFFICE COPY
NOT RECORDABLE**

DESCRIPTION APPROVED
for Auditor's transfer

By _____

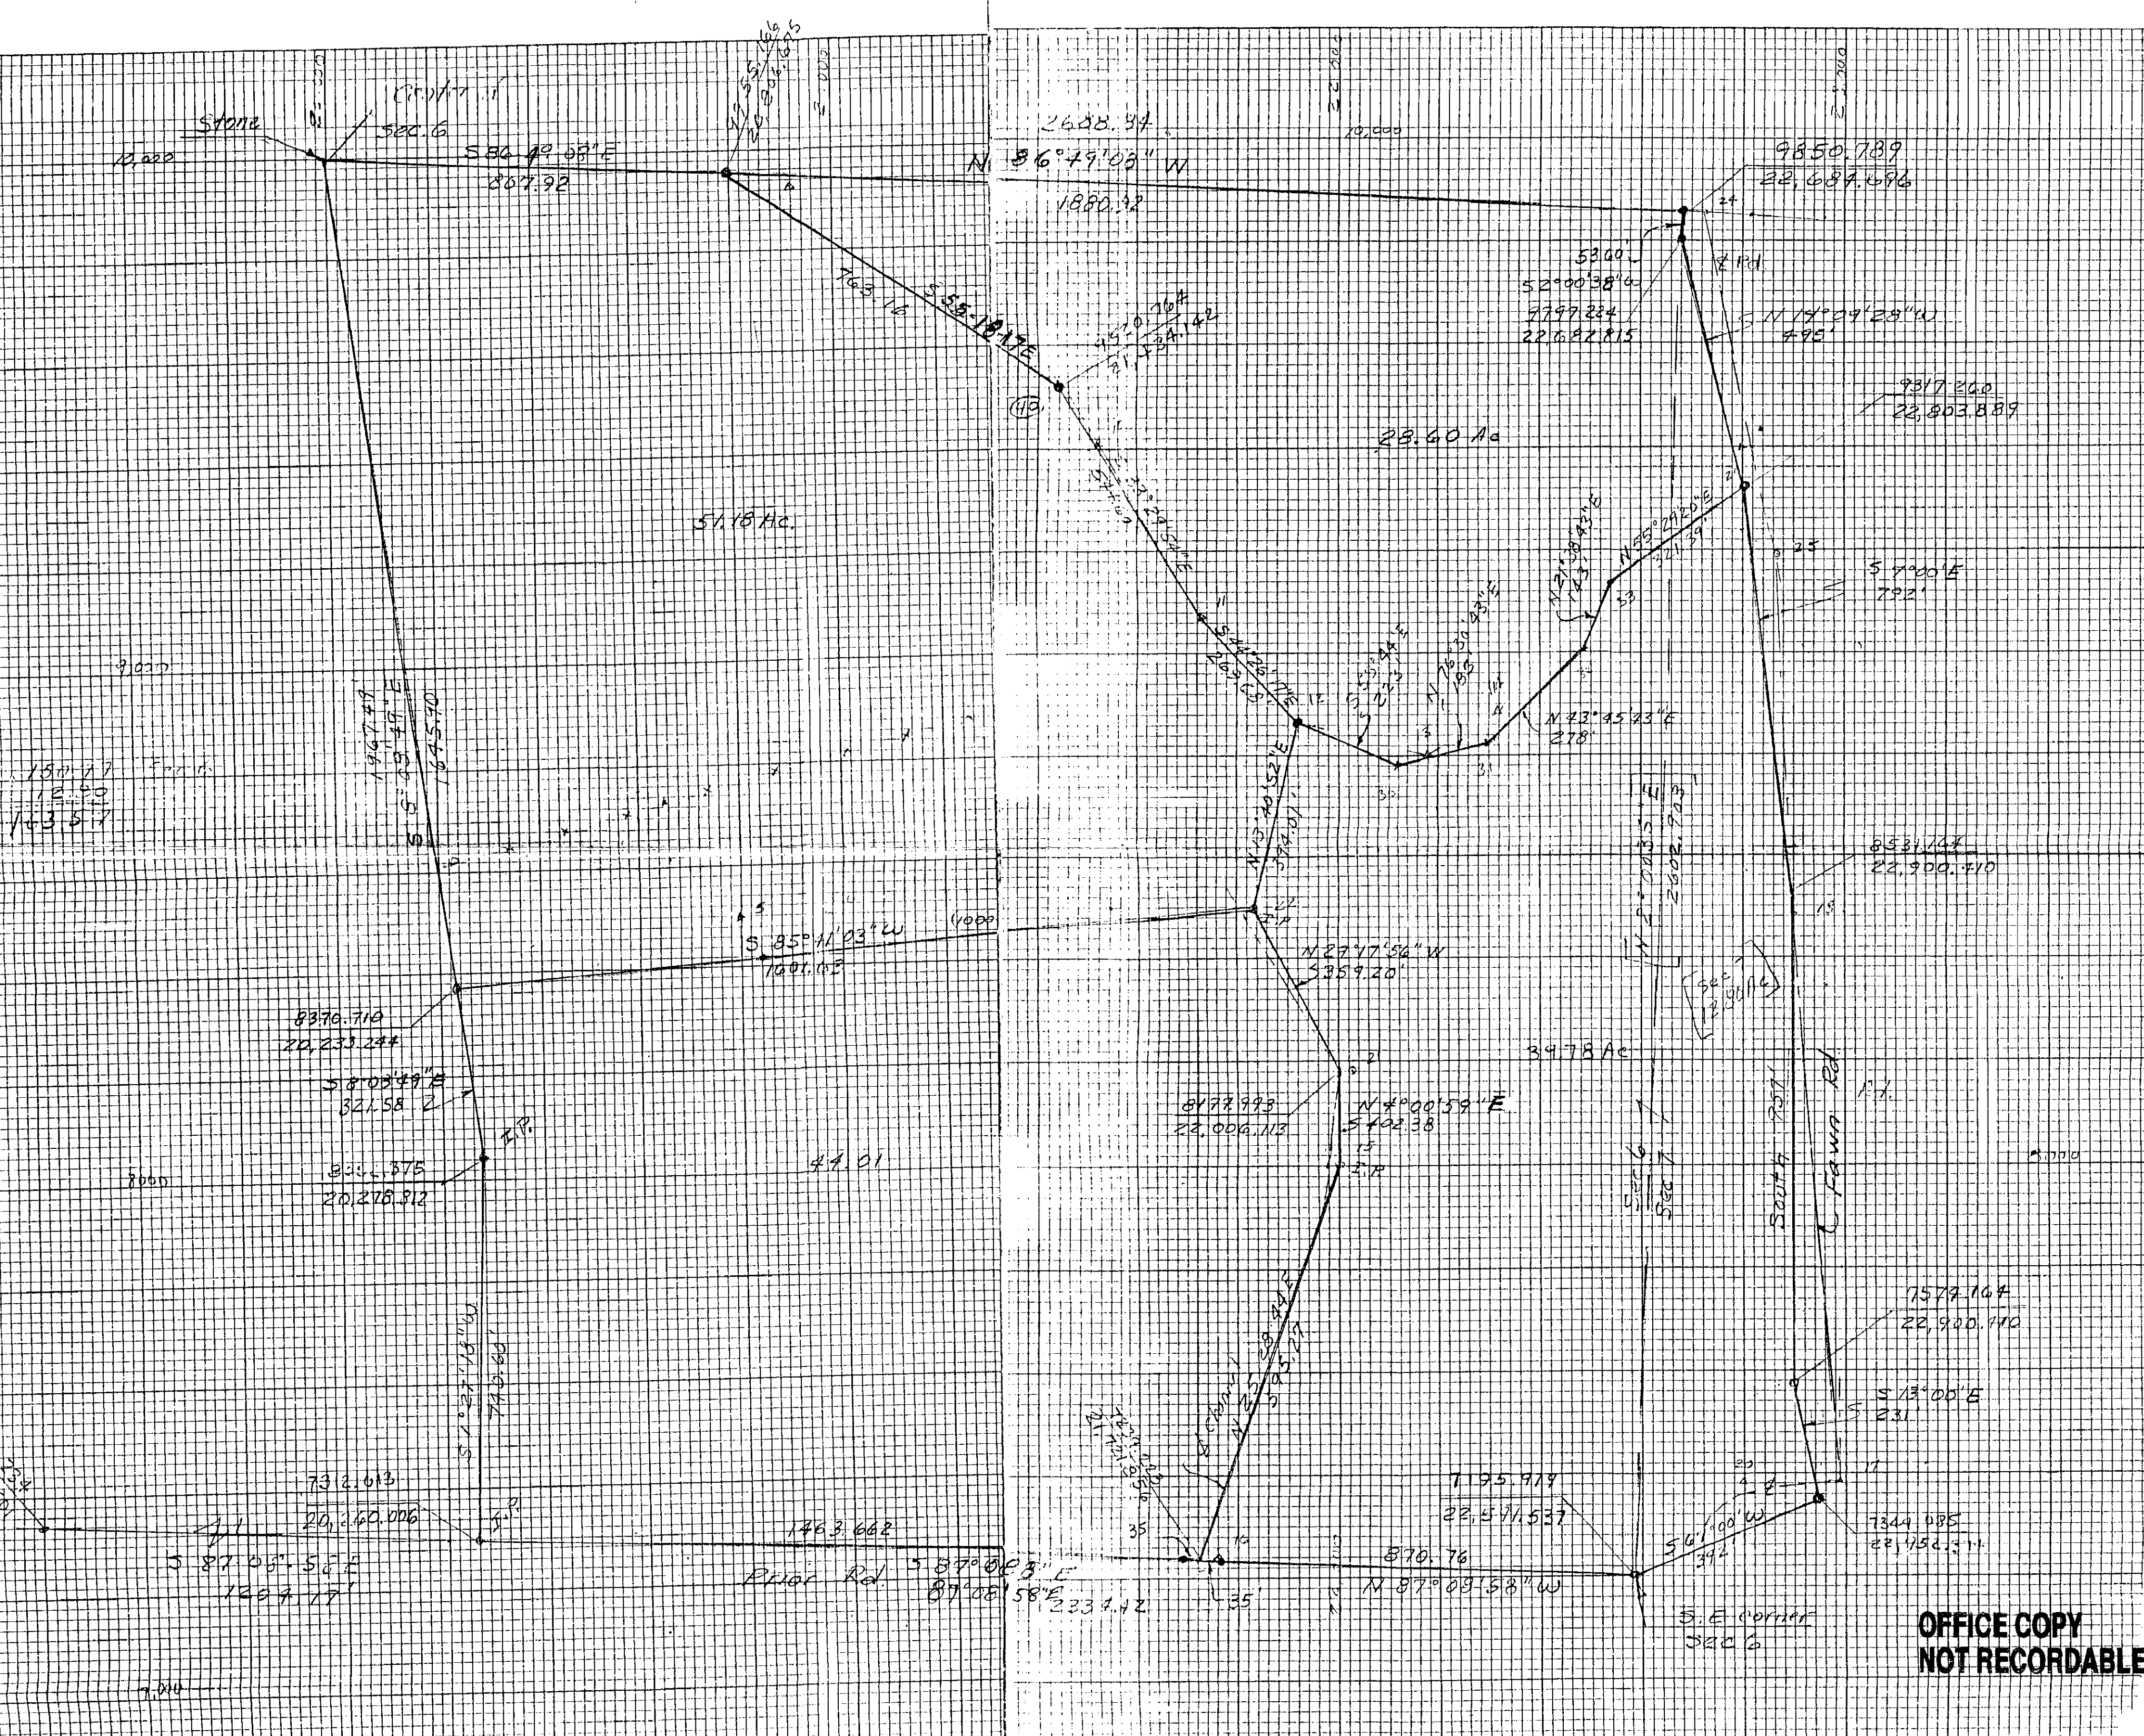

OFFICE COPY
NOT RECORDABLE