

Jerry Lane 0.49 Ac.
44-44-02-08-23-000.

Situated in the State of Ohio, County of Muskingum, Township of Muskingum:

Being a part of the Southwest Quarter of Section Eight (8), Township Two (2), Range Eight (8) in the United States Military Lands and part of property now recorded in the name of Michael L. Schneider and Recorded in Deed Book 665, Page 311 of the Muskingum County Deed Records bounded and described as follows:

Commencing at a railroad spike found 5.00 feet west of the center of Green Road at the northeast corner of said southwest quarter of section 8; thence S 2 21 44 W (the base of bearings for this description is Volume 1039, Page 574) along the east line of said southwest quarter of section 8 a distance of 1032.14 feet to an iron pin found at the southeast corner of property owned by Russell and Shirley Woodrow (Vol. 582, Pg. 243); thence N 88 00 00 W along the south line of said Woodrow property 1257.41 feet to an iron pin found in the center of McGlade School Road; thence N 37 15 26 E along the center of said road 123.81 feet to a point at the true place of beginning for the following described parcel; thence continuing N 37 15 26 E along the center of said road and the east line of property owned by Edward and Sarah Blackford (Vol. 892, Pg. 30) a distance of 120.22 feet to a point; thence S 88 09 11 E along the south line of Haroldine Frye (Vol. 984, Pg. 249) a distance of 219.92 feet to an iron pin found and passing through an iron pin found at 27.50 feet; thence S 38 52 05 W along the west line of the aforesaid Woodrow property 123.96 feet to an iron pipe found at the northeast corner of property owned by Hazel Graves (Vol. 474, Pg. 128); thence N 87 53 20 W along the north line of said Graves property 214.94 feet to the place of beginning and passing through an iron pin set at 120.60 feet. Containing forty nine hundredths (0.49) of an acre.

All of Auditors Parcel No. 44-44-02-08-23-000.

Subject to all legal right of ways and easements on record.

This description was written September 5, 1996 by Richard Max Graves Registered Surveyor No. 5792.

DESCRIPTION APPROVED
FOR AUDITORS TRANSFER
[Signature]
9-6-96

**OFFICE COPY
NOT RECORDABLE**



BASE OF BEARINGS VOL. 1039, P. 574

- 3/4" IRON PIPE FOUND
- CAPPED IRON PIN FOUND
- 3/8" X 30" CAPPED IRON PIN FD.
- 3/8" X 10" PIN IN ROAD



MAP SHOWING SURVEY OF 0.49 AC.
FOR JERRY LANE IN THE S.W. QTR.
OF SEC. 8, TWP. 2, RA. 8 USML
MUSKINGUM TWP, MUSKINGUM
CO. OHIO

VOL. 565, P. 311
 VOL. 582, P. 243
 VOL. 571, P. 882
 VOL. 474, P. 128
 VOL. 1039, P. 574
 VOL. 892, P. 30
 VOL. 984, P. 249


SURVEYS USED
 J.R. MARSHALL # 5307
 J.L. GAMBLE # 5337
 W.J. BIEDENBACH # 5718
 R.L. DANIELS # 5410
 R.M. GRAYES # 5792

USGS DRESDEN QUAD
 MUSKINGUM TWP. TAX MAP # 44-02

RICHARD MAX GRAYES
 REGISTERED SURVEYOR # 5792
 2925 KENLO WOODS DR.
 NASHVILLE, TN 37217
 SEPT. 5, 1996

JAMES & MARGARET JOHNSON
 VOL. 1039, P. 574
 0.082 AC.

**OFFICE COPY
 NOT RECORDABLE**

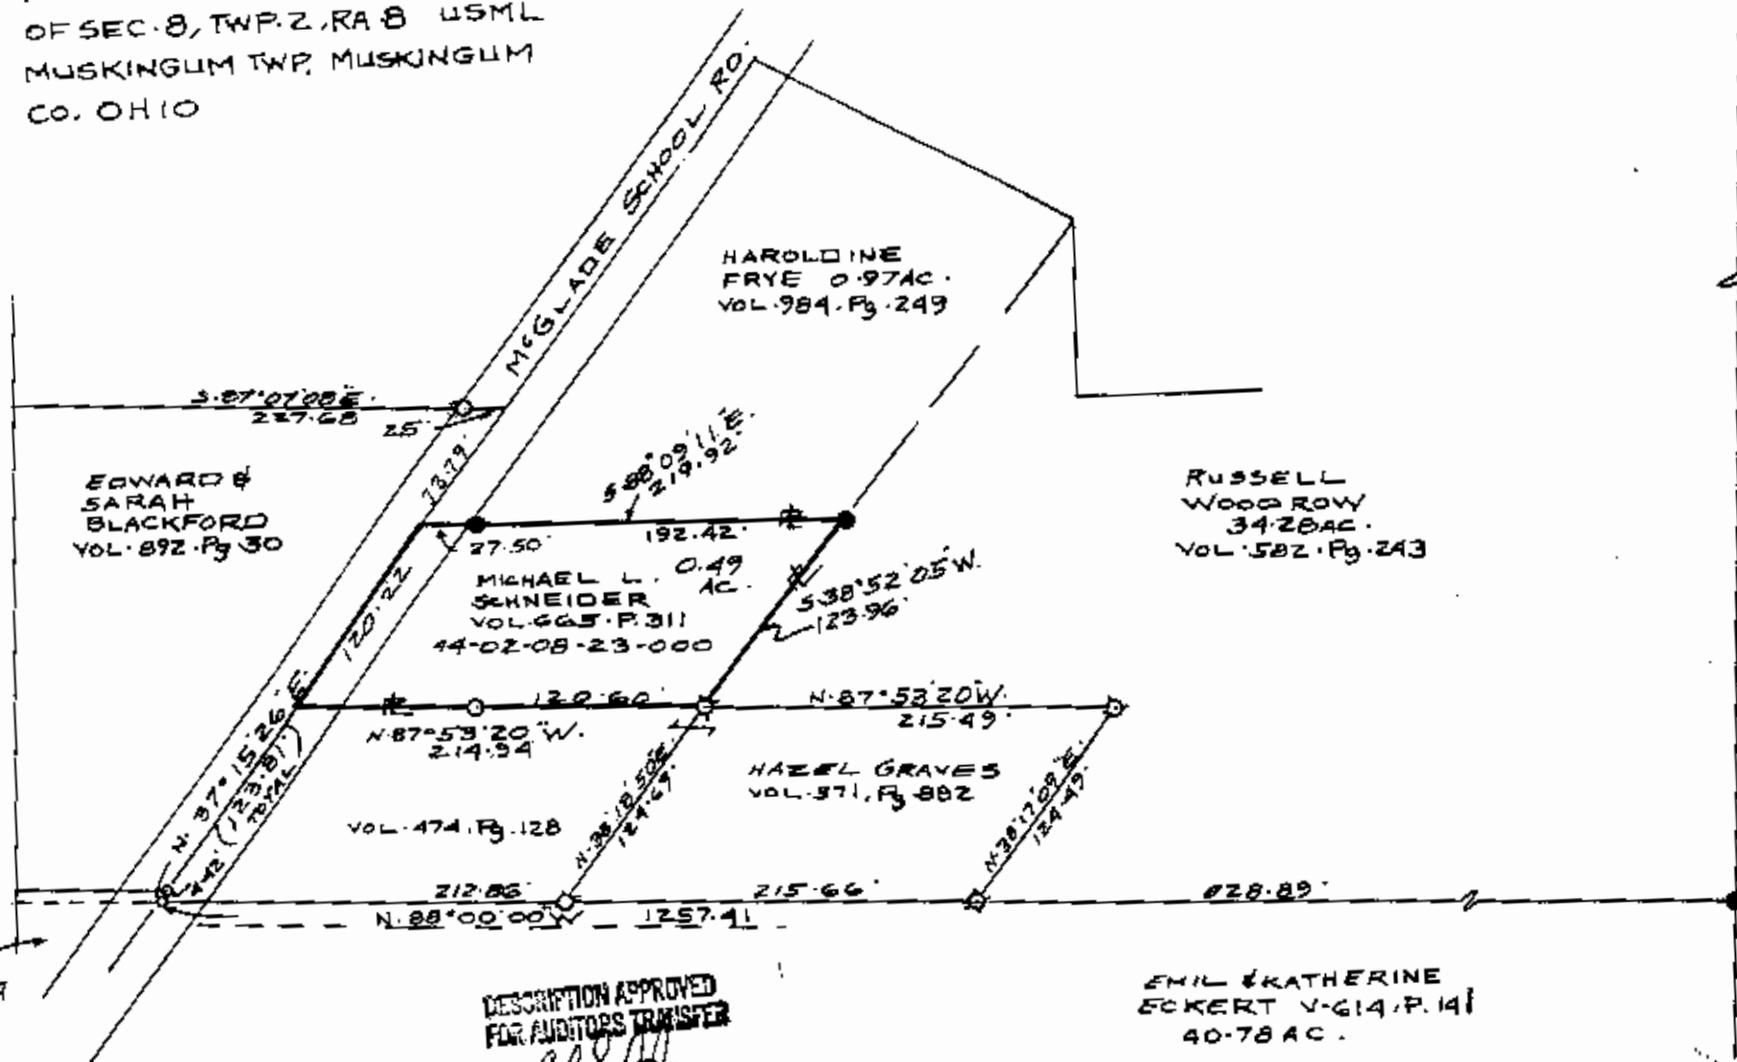

DESCRIPTION APPROVED
 FOR AUDITORS TRANSFER

BY *[Signature]*
 9-6-96

N. E. COR.
 S.W. QTR.
 1/2 SEC. 8
 TWP. 2, R. 8

S. 2° 21' 44" W.
 1032.14

LOT
 39