

SURVEYING & MAPPING


Phone and Fax: 740-453-8448

L. Peter Dinan & Associates

1705 EAST PIKE

Zanesville, Ohio 43702

44-08-02-27-001 A

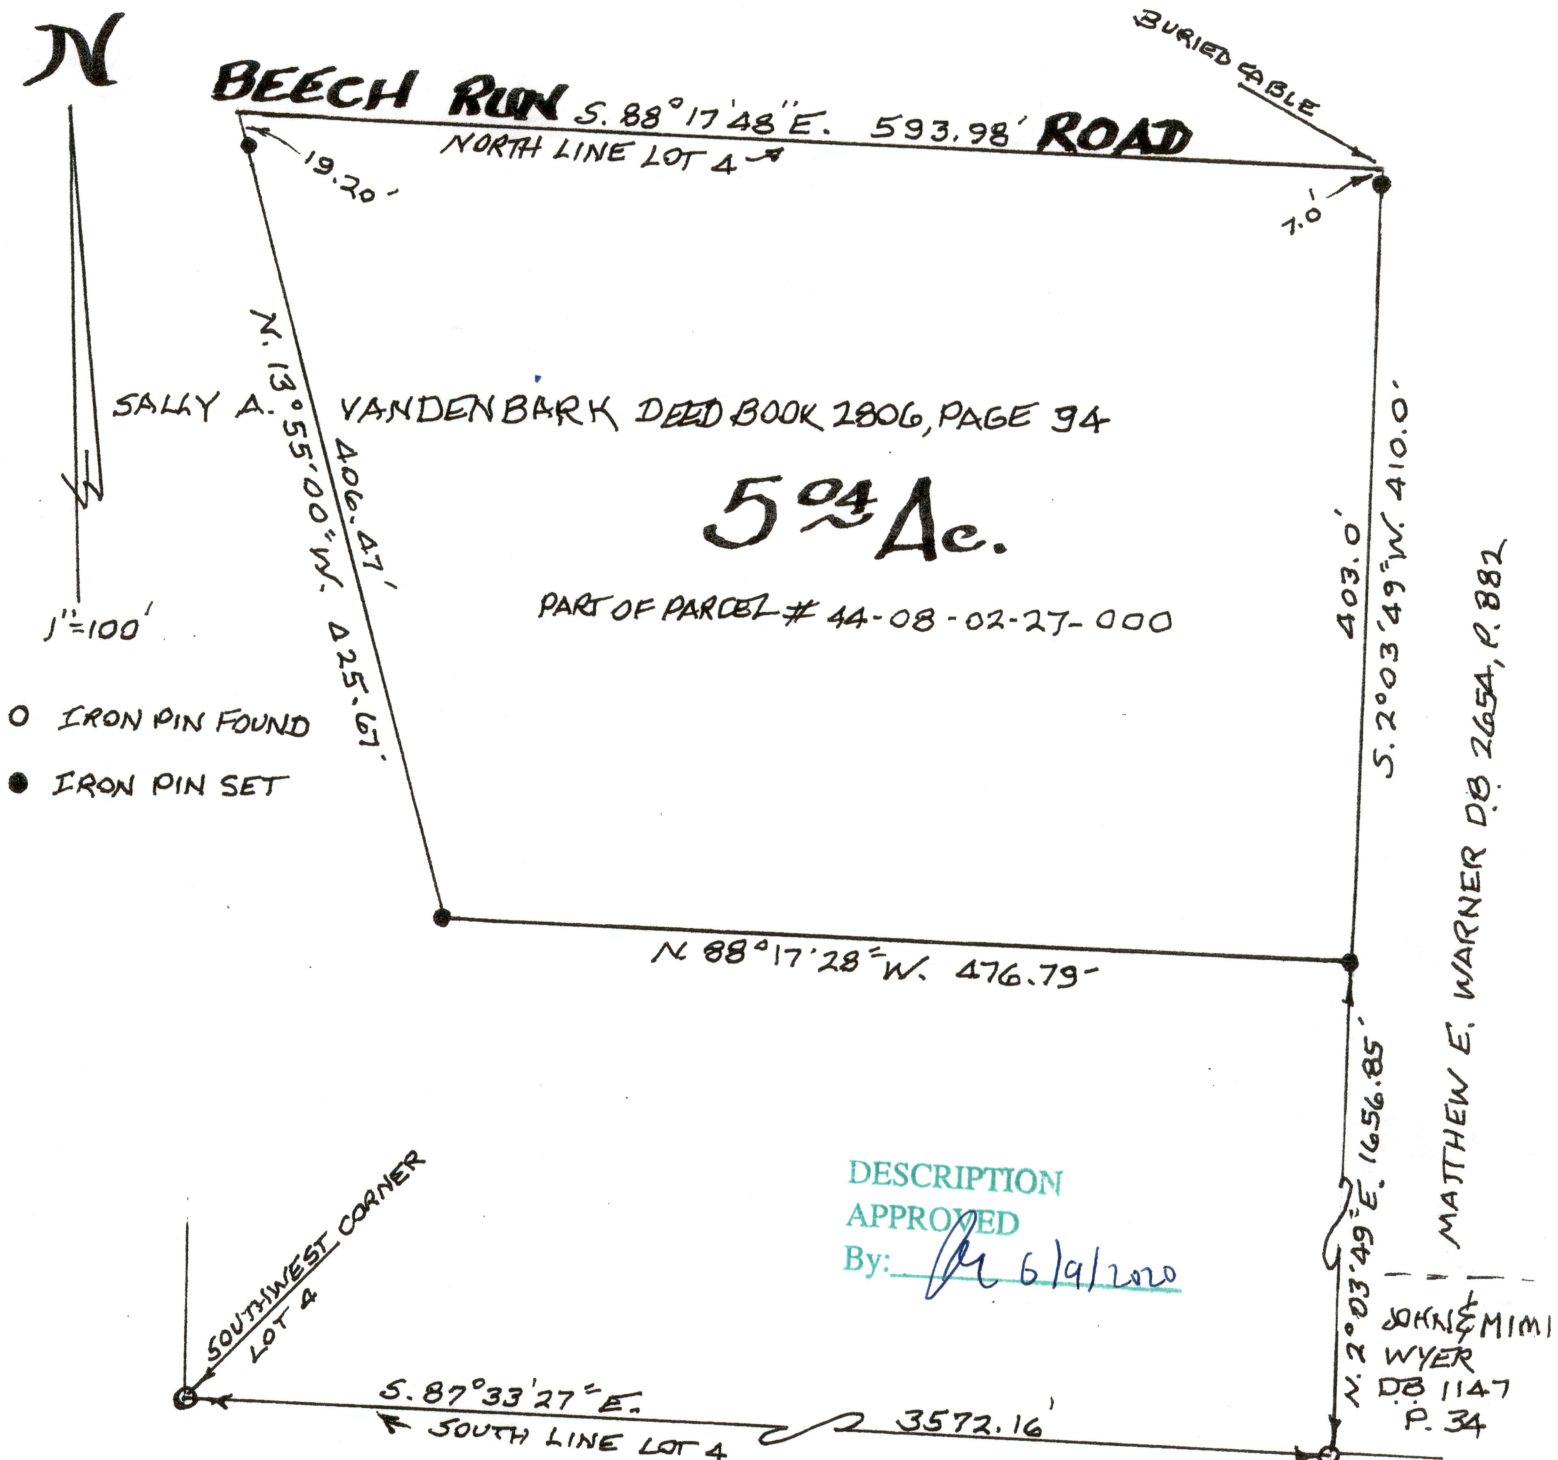

A PART OF LOT 4, COPELANDS SUBDIVISION  
QUARTER TOWNSHIP 2, TOWNSHIP 2, RANGE 7  
MUSKINGUM TOWNSHIP, MUSKINGUM COUNTY  
STATE OF OHIO, MAY 5, 2020

APPROVED  
MUSKINGUM COUNTY  
PLANNING COMMISSION DIRECTOR

6/9/2020  
Date

Fee Paid



OFFICE COPY  
NOT RECORDABLE  
L. PETER DINAN  
REGISTERED SURVEYOR #5451