

Richard Max Graves
Registered Surveyor
2925 Kenlo Woods Dr.
Nashport, Ohio 43830

Situated in the State of Ohio, County of Muskingum,
Township of Muskingum:

Being a part of Lot Fifteen (15), in Quarter Township
Three (3), Township Two (2), Range Eight (8) of the United
States Military Lands and the same property now owned by
Lela Graves and Recorded in Deed Book 512, Page 492 of the
Muskingum County Deed Records bounded and described as
follows:

Beginning at an iron pin set at the northeast corner of
said Lot 15; thence south 2 degrees 28 minutes 19 seconds west
(the base of bearings for this description true north by sun
hour angle method) 1344.68 feet to an iron pin found at the
northeast corner of a 0.655 acre parcel owned by Clyde F. and
Karen S. McNeish (Vol. 781, p. 33); thence north 87 degrees
45 minutes 21 seconds west along the north line of said parcel
187.69 feet to an iron pin set in the center of Gorsuch Road;
thence along the center of said road and the east line of a
3.49 acre parcel owned by Thomas and Ruth Holdren (Vol. 611,
p. 174) north 30 degrees 38 minutes 23 seconds west 414.00
feet to an iron pin set; thence along the center of said road
and the east line of said Holdren parcel on a curve to the
left having a radius of 1387.08 feet (the chord of which bears
north 37 degrees 15 minutes 15 seconds west 319.55 feet)
an arc distance of 320.26 feet to an iron pin set; thence
leaving said road and along the north line of said Holdren
parcel south 82 degrees 54 minutes 52 seconds west 140.77 feet
to an axle found and passing through an axle found at 25.00
feet; thence along the west line of said Holdren parcel south
20 degrees 07 minutes 44 seconds east 618.08 feet to an axle
found; thence along the north line of property owned by
Charles and Carol Messerschmidt (Vol. 814, p. 160) and John
and Carolyn Swingle (Vol. 888, p. 42) north 87 degrees 48
minutes 24 seconds west 1108.15 feet to an iron pin set on the
west line of said Lot 15 and in the west traveled part of
McCaslin Road and passing through an iron pin found at 1081.40
feet; thence north 2 degrees 33 minutes 40 seconds east along
the west line of said Lot 15 a distance of 1119.49 feet to an
iron pin set in said McCaslin Road; thence along the south line
of a 1.09 acre parcel owned by Richard McCarty (Vol. 546, p. 848)
north 85 degrees 16 minutes 00 seconds east 570.20 feet to an
iron pin found and passing through an iron pin found at 26.22
feet; thence along the east line of Muskingum Presbyterian
Church (Vol. 533, p. 295) north 2 degrees 01 minutes 22 seconds
west 158.86 feet to an iron pin set on the north line of said
Lot 15; thence along the north line of Lot 15 south 87 degrees
40 minutes 56 seconds east 1072.51 feet to the place of beginning
containing forty-four and thirty-two hundredths (44.32) acres
more or less

Subject to all legal right-of-ways and easements on record

All of Auditors Parcel No. 44-44-14-01-10 PS

This description was written August 13, 1988 by Richard
Max Graves, Registered Surveyor, No. 5792.

DESCRIPTION APPROVED
FOR AUDITOR'S TRANSFER

BY J. J. Gandy

8-18-88

OFFICE COPY
NOT RECORDABLE

DESCRIPTION APPROVED
FOR AUDITOR'S TRANSFER

BY *J. J. Marshall*

BASE OF BEARINGS
TRUE NORTH BY SUN
HOUR ANGLE METHOD

- 3/4" I. PIPE FD.
- REBAR FD.
- AXLE FD.
- 5/8" X 30" I. PIN SET
- 3/8" X 12" I. PIN SET

REFERENCE LIST

DEEDS AS LISTED ON MAP
 SURVEYS BY K.C. MAWHORTER 4511
 SURVEYS BY J.R. MARSHALL 5307
 SURVEYS BY W.H. DERWACHTER 5437
 SURVEYS BY R.B. PINNICK 3858
 TAX MAPS
 ORIGINAL FIELD NOTES:
 U.S.G.S. DRESDEN QUAD.

Map Showing Survey of 44.32 AC.
 for Lela Graves in Lot 15 QTR.
 Twp. 3, Twp. 2, Range 8 U.S.M.L.
 Muskingum Township
 Muskingum County, Ohio

Richard Max Graves
 Registered Surveyor No. 5792


2975 Wanda Woods Dr.
 Nashport, Ohio 45830

OFFICE COPY
NOT RECORDABLE

R. J. Marshall

NE. QTR. SEC. 14

BONNIE COLLINS 868-38

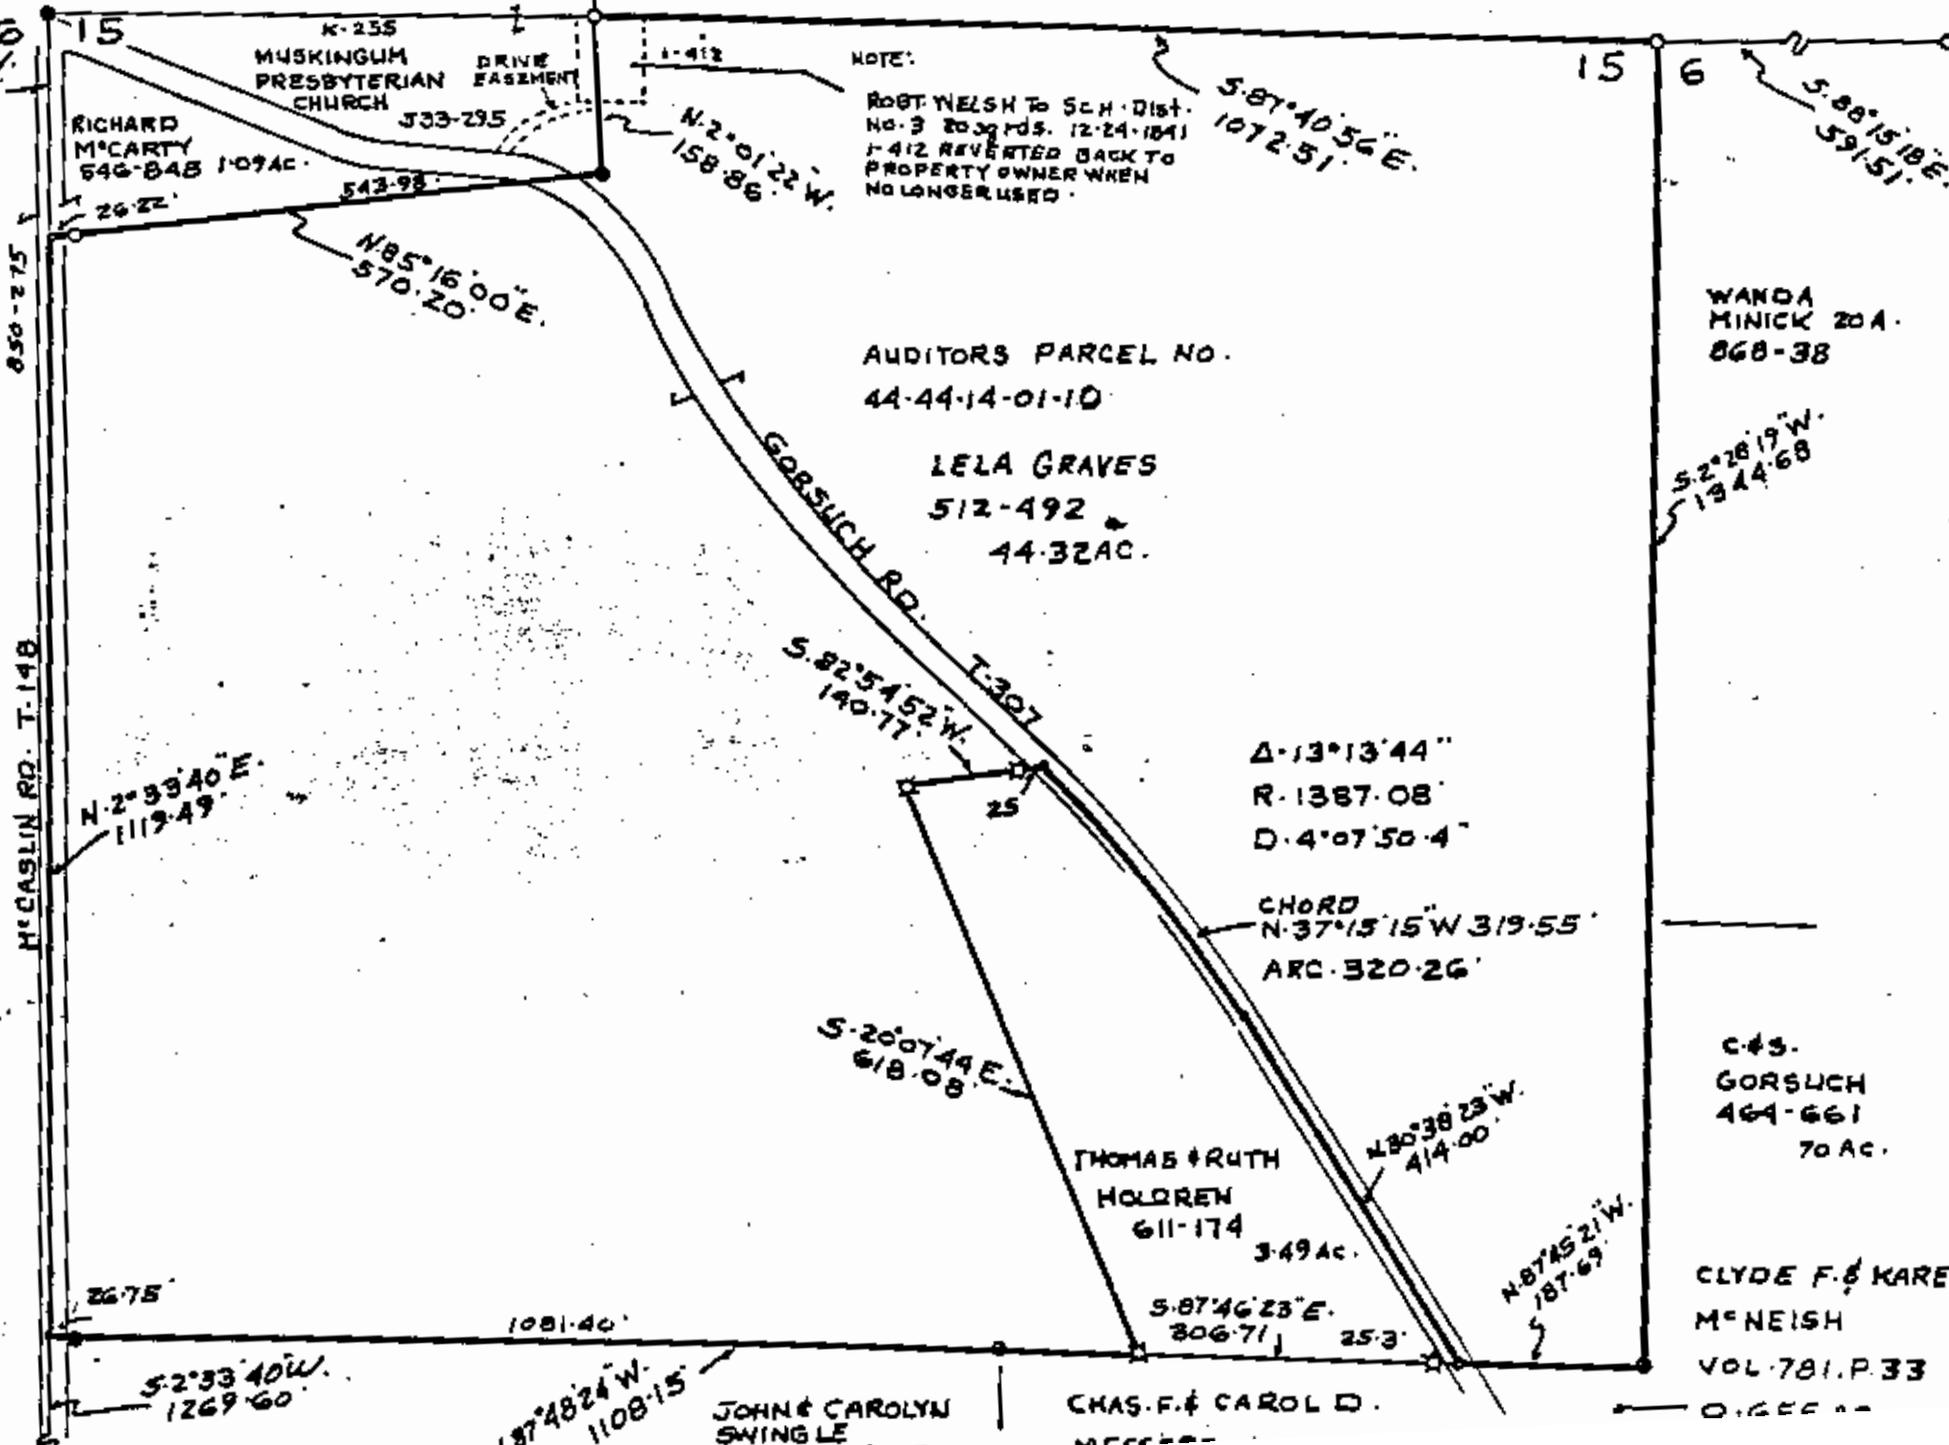

JOHN & CAROLYN SWINGLE

CHAS. F. & CAROL D.