


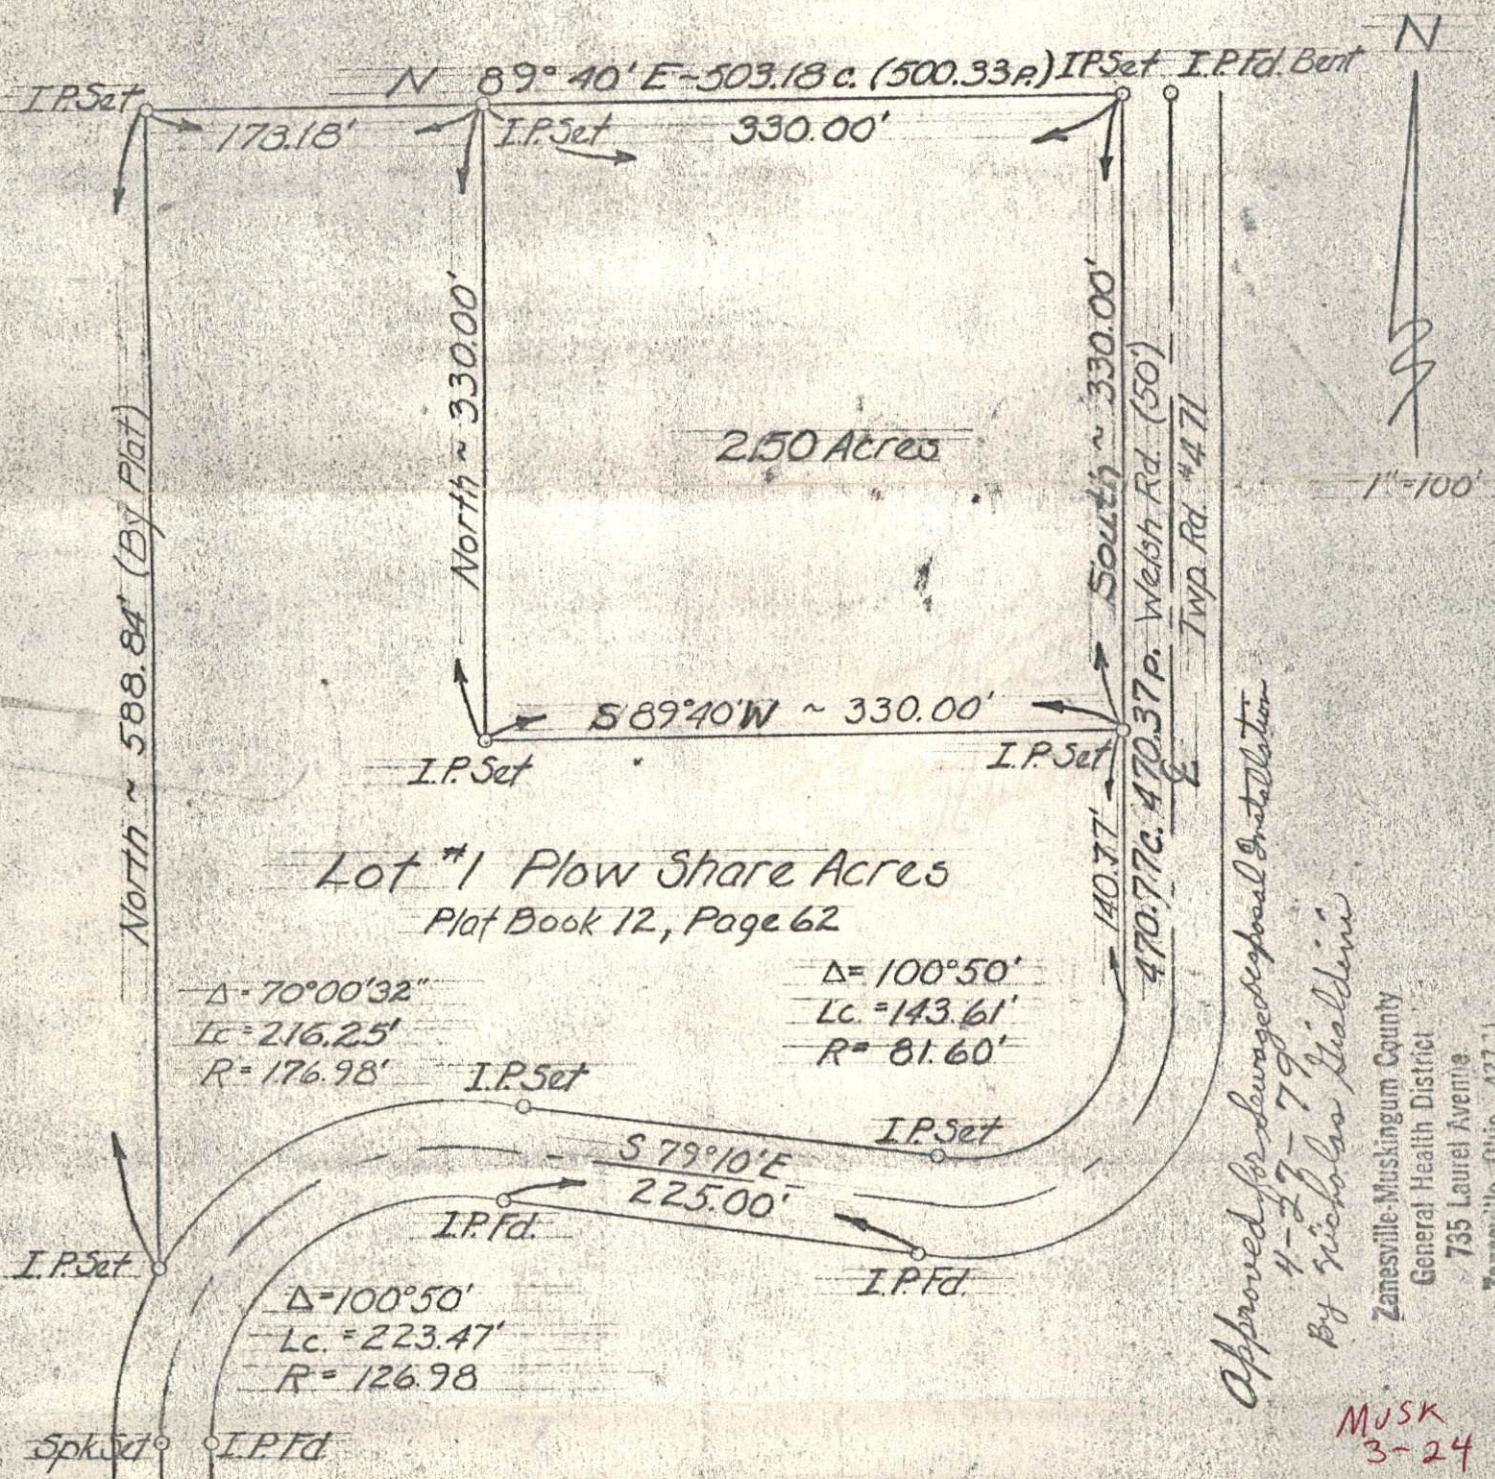

Approved for Sealed and Signed Installation
4-27-79
By Nicholas Giallini

Zanesville-Muskingum County
General Health District
735 Laurel Avenue
Zanesville, Ohio 43701

MUSK
3-24

DESCRIPTION APPROVED
for Auditor's transfer
By *[Signature]* 4/30/79

R = Plot dimension
C = Calculated

EXEMPTED - NO PLAT REQUIRED
April 30, 1979
MUSKINGUM COUNTY COMMISSIONERS

[Signature]
[Signature]

Plat of Survey Part of Lot 7, Qtr. Twp. 3, Twp. 2, Range 8 For: Mrs. Nancy Adams Jersey Ridge Rd. Muskingum Co. Ohio	
I do hereby certify the above plat to be a correct representation of a survey made by M.A.T.C. Surveying Club, under my supervision <i>Charles Costello</i> Reg. Surveyor	STATE OF OHIO THOMAS LUCIFER JULY 1979 521
Drawn by K.P.D. March 13, 1979	OFFICE COPY NOT RECORDABLE

MUSK
3-24