

Tract #9

Being a part of lot number four in the third Quarter of the second Township in the eighth Range of the United States Military Lands, Muskingum Township, Muskingum County, Ohio and being further described as follows:

OK
Commencing at a wood post marking the Northeast Corner of lot number four; thence South 88 degrees 36 minutes 21 seconds West 305.61 feet to a point marked by an iron pin, said point being the place of beginning of this tract; thence South 00 degrees 13 minutes 00 seconds East 57.73 feet to a point marked by an iron pin; thence with a curve to the right having a radius of 50.00 feet (chord bearing of South 44 degrees 46 minutes 56 seconds West 70.71 feet) and arc Distance of 78.54 feet to a point marked by an iron pin; thence North 84 degrees 18 minutes 07 seconds West 175.94 feet to a point marked by an iron pin; thence North 00 degrees 13 minutes 00 seconds West 84.98 feet to a point marked by an existing iron pin; thence North 88 degrees 36 minutes 21 seconds East 225.05 feet to the place of beginning.

Containing 0.463 more or less acres, subject to all Easements of record.

I hereby certify the above description to be correct as prepared by me, this 20th day of April 1978.


W. J. [Signature] back
W. J. [Signature]
REG. SURVEYOR #9
**OFFICE COPY
NOT RECORDABLE**

361-3-78

Being a part of lot number four in the third Quarter of the second Township in the eighth Range of the United States Military Lands, Muskingum Township, Muskingum, County, Ohio.

44-16-0102 SDR
P/A

- ~ Iron Pins Set
- ⊙ ~ Iron Pin Found
- ~ Wood Post

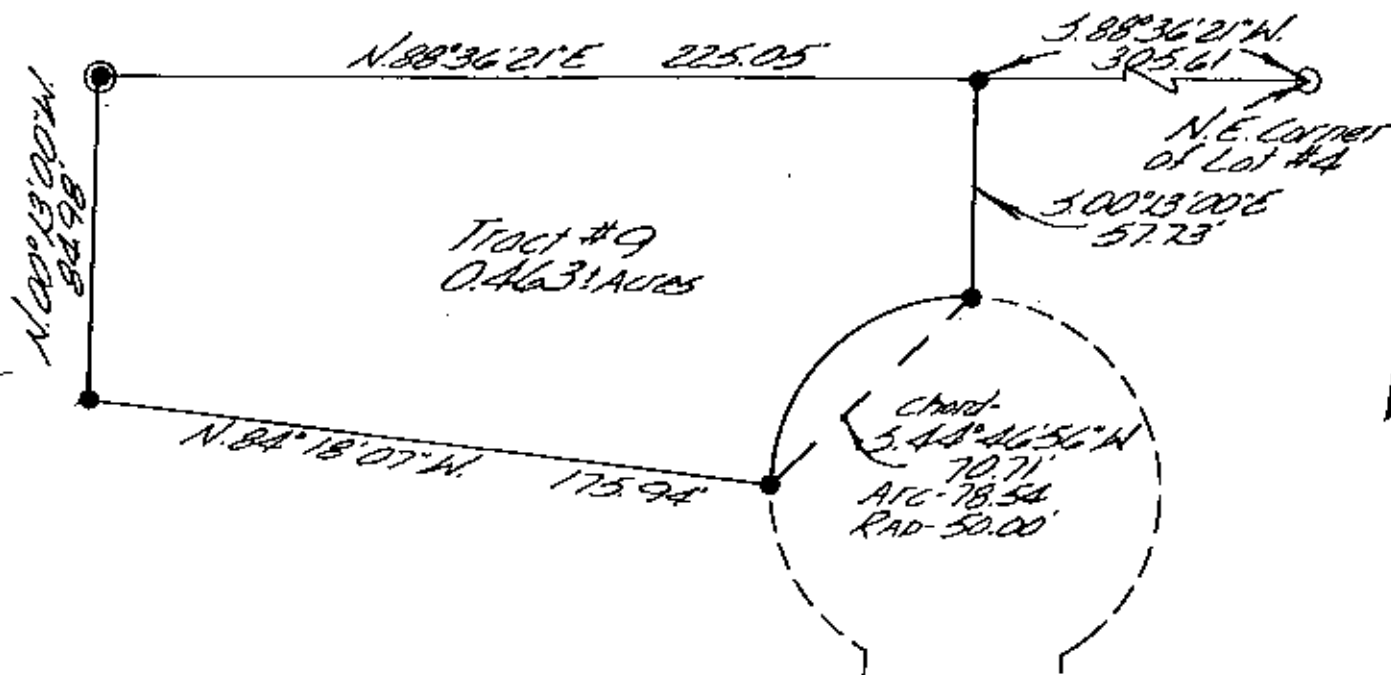

Approved for Transfer

Date: _____

Muskingum County Commissioners

Approved for an on lot sewage
This 1 day of MARCH 1978
Muskingum County Health Dept.

By: Rm Elth

I hereby certify the above plat
to be correct as prepared by me,
this 20th day of April 1978.

**OFFICE COPY
NOT RECORDABLE**

Zanesville -- Muskingum Co.
Health Department
421 Main Street
Zanesville, Ohio 43701
454 - 9741

W. J. BIEDENBACH
REG. SURVEYOR #5718

W. J. BIEDENBACH & ASSOC. Surveying & Mapping 3120 Lisa Ln. Zanesville, Ohio 43701 (614) 453-4850	
Drawn by: <u>MDV</u>	Date: <u>4-20-78</u>
Scale: <u>1"=50'</u>	Checked by: <u>[Signature]</u>
Job No: <u>211-2-28</u>	<u>[Signature]</u>