


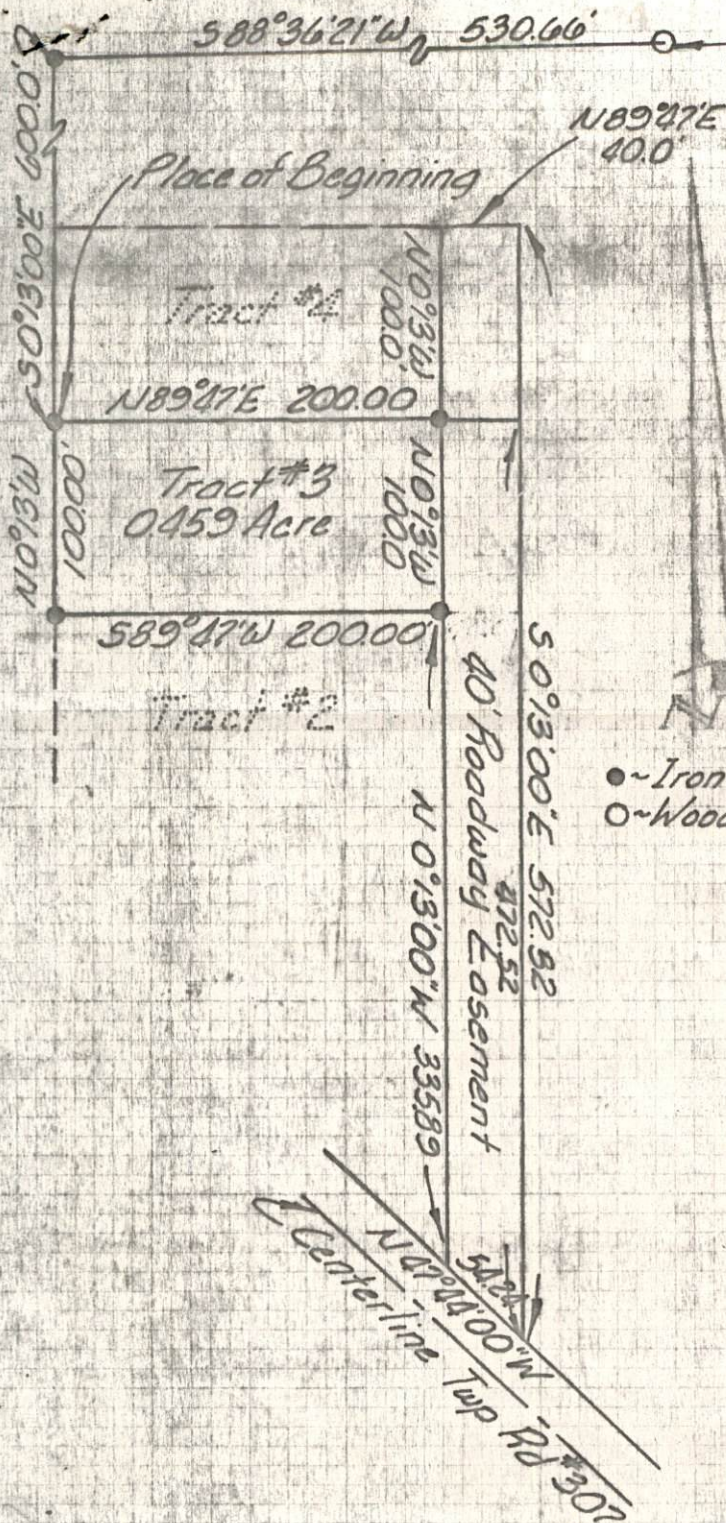

Being a part of Lot #4 in the
3rd Quarter of the 2nd Town-
ship in the 8th Range of the
United States Military Lands,
Muskingum Twp. Musk. Co. Ohio.

Approved this 15 day of March
1976 by the Muskingum County
Commissioners.

E. Reed Clark

Commissioners

Approved this 15th day of March
1976 by the Muskingum County
Health Department.

Nicholas Giardini

Sanitarian

I hereby certify the above
plot and survey to be correct
as prepared by me, this 19 day
of March 1976.

W. J. Biedenbach
W. J. Biedenbach
Reg. Surveyor #5718

Survey for:
George Wilson

REVISIONS



ENGINEERING & SURVEYING

ROUTE #8 BOX 29-B
NEWARK, OHIO 43055
PHONE (614) 468-2555

3120 LISA LANE
NEWARK, OHIO 43055
PHONE (614) 468-2555

SCALE ~ 1" = 100'

DR. BY - DFS

DRAWING NO.

DATE ~ 11-24-75

CK'D. BY - DFS

3152-11-75

Muskingum
3-17