


PLAT OF SURVEY FOR T. & J. ARNOLD

STATE OF OHIO, MUSKINGUM COUNTY, MUSKINGUM TOWNSHIP,
PART OF THE QUARTER TOWNSHIP 3
TOWNSHIP 2 NORTH, RANGE 8 WEST

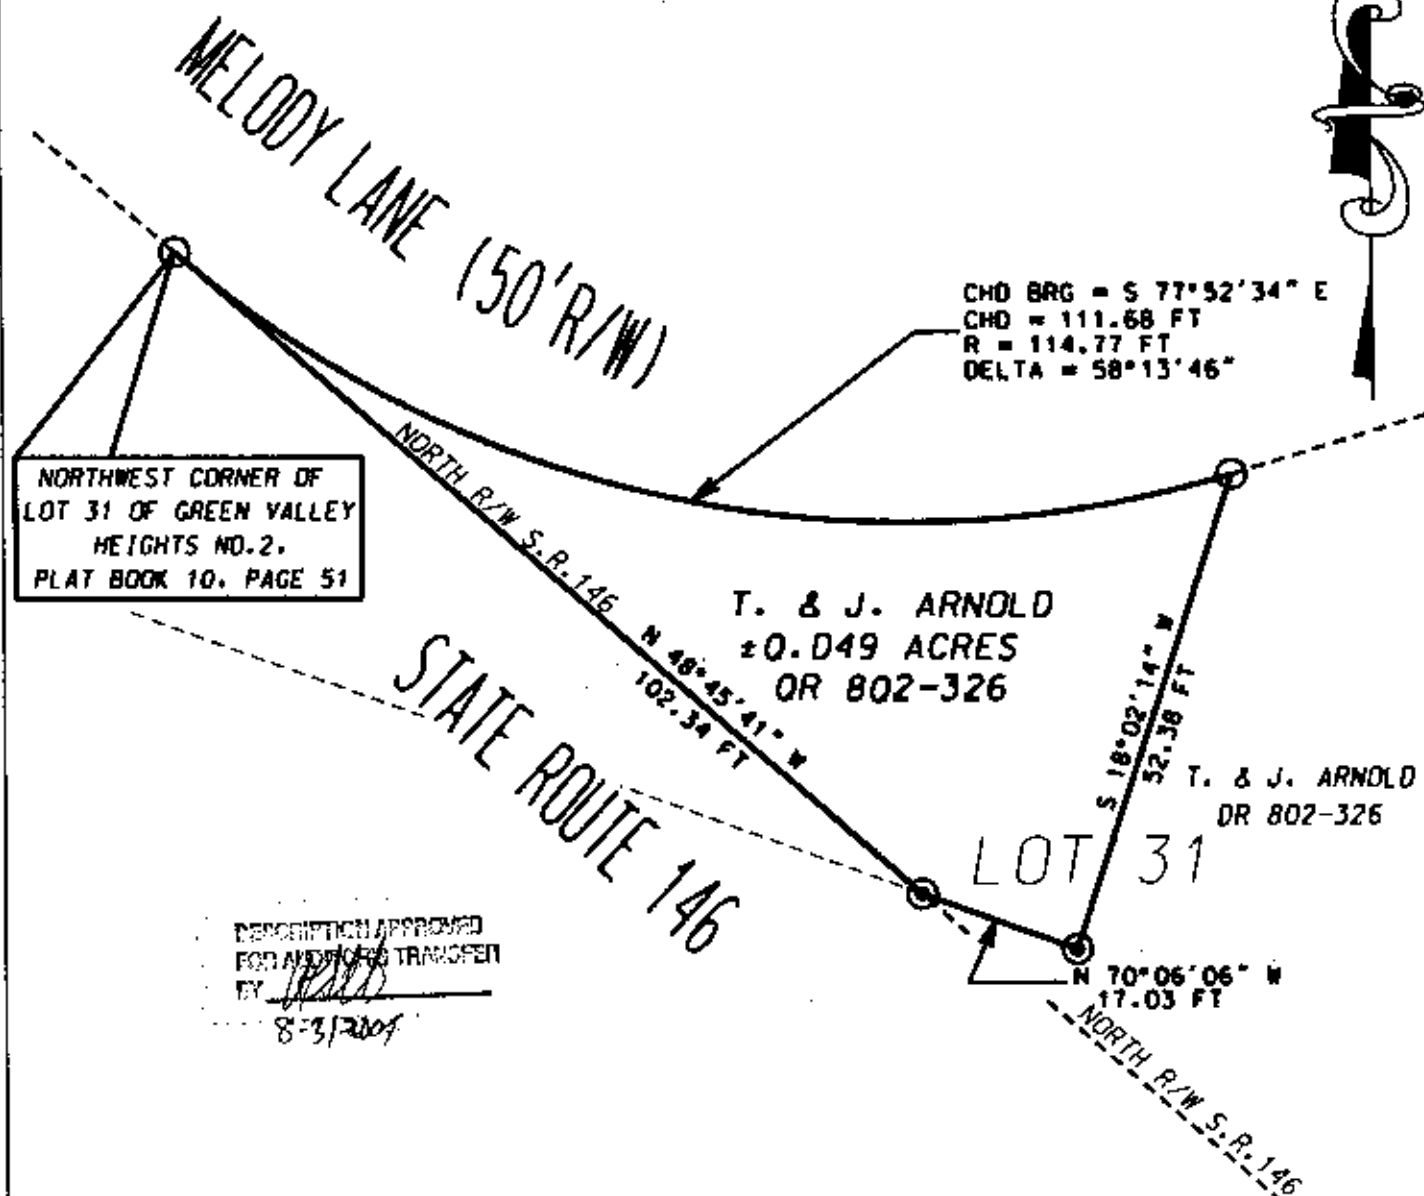

LEGEND

- ⊙ IRON PIN SET 1/2" X 30" W/CAP
MARKED DAVIS S7972
- IRON PIPE FOUND
- IRON PIN FOUND
- POINT

MUSKINGUM COUNTY TECHNICAL SUPPORT

401 MAIN STREET
ZANESVILLE, OHIO 43701
(740) 588-4357

I HEREBY CERTIFY THIS PLAT
TO BE CORRECT AS SURVEYED
AUGUST 2004

PART OF PARCEL NO.: 44-44-18-01-31-000 0.049 ACRES

BASIS OF BEARING:


BEARINGS ARE BASED ON NAD 83, OHIO SOUTH ZONE,
STATE PLANE COORDINATES AS PER GPS OBSERVATIONS
FROM MUSKINGUM COUNTY GPS MONUMENT 83 (AA 5316).

PERTINENT DOCUMENTS AND SURVEYS USED:

1. DEED REFERENCES SHOWN
2. TAX MAPS
3. SURVEY RECORDS FOUND IN THE MUSKINGUM
COUNTY ENGINEERS OFFICE, ZANESVILLE, OHIO



Scale: 1" = 20'

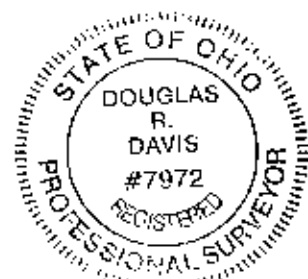

**OFFICE COPY
NOT RECORDABLE**

DOUGLAS R. DAVIS
PSL# 7972

DATE