


Jerry L. Gamble
REGISTERED SURVEYOR
1630 Hoge Avenue
Zanesville, Ohio

44-25-03-19-008
N/A

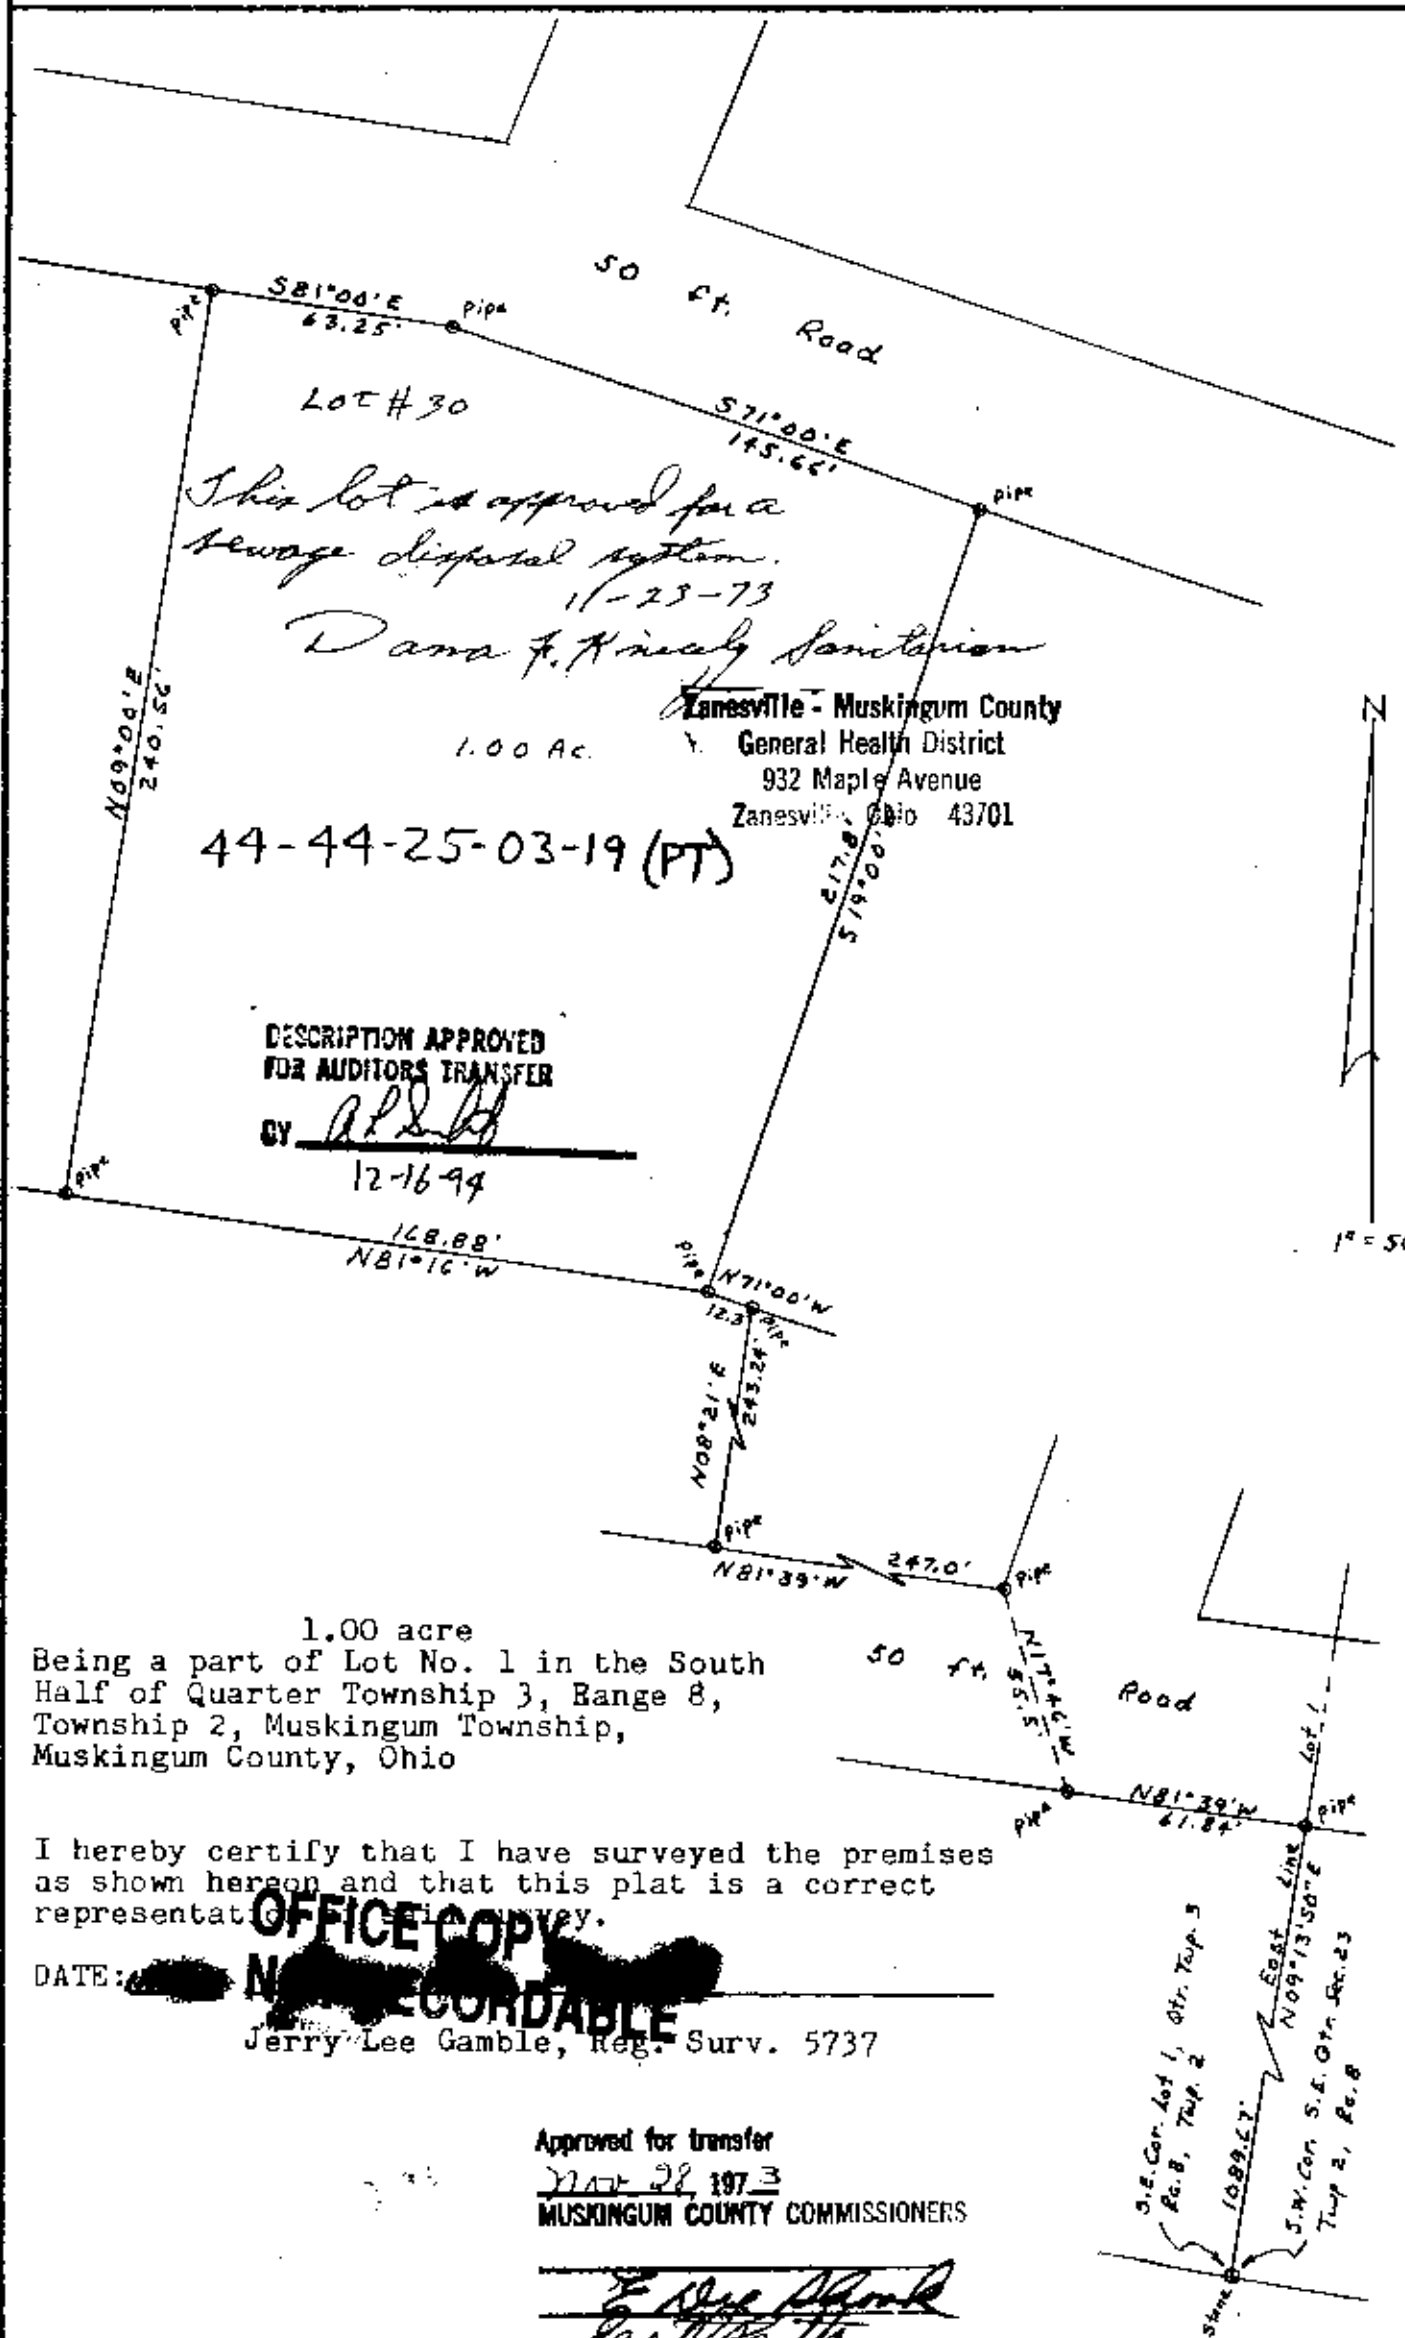

This lot is approved for a
sewage disposal system.
11-23-73

Dana F. Kincaid Sanitarian

Zanesville - Muskingum County

1.00 Ac.

General Health District

932 Maple Avenue

Zanesville, Ohio 43701

44-44-25-03-19 (PT)

DESCRIPTION APPROVED
FOR AUDITORS TRANSFER

BY ALD
12-16-94

1.00 acre
Being a part of Lot No. 1 in the South
Half of Quarter Township 3, Range 8,
Township 2, Muskingum Township,
Muskingum County, Ohio

I hereby certify that I have surveyed the premises
as shown hereon and that this plat is a correct
representation of the same.

DATE:

Jerry Lee Gamble, Reg. Surv. 5737

Approved for transfer

MAY 28 1973

MUSKINGUM COUNTY COMMISSIONERS

E. Lee Gamble
Seal to the