


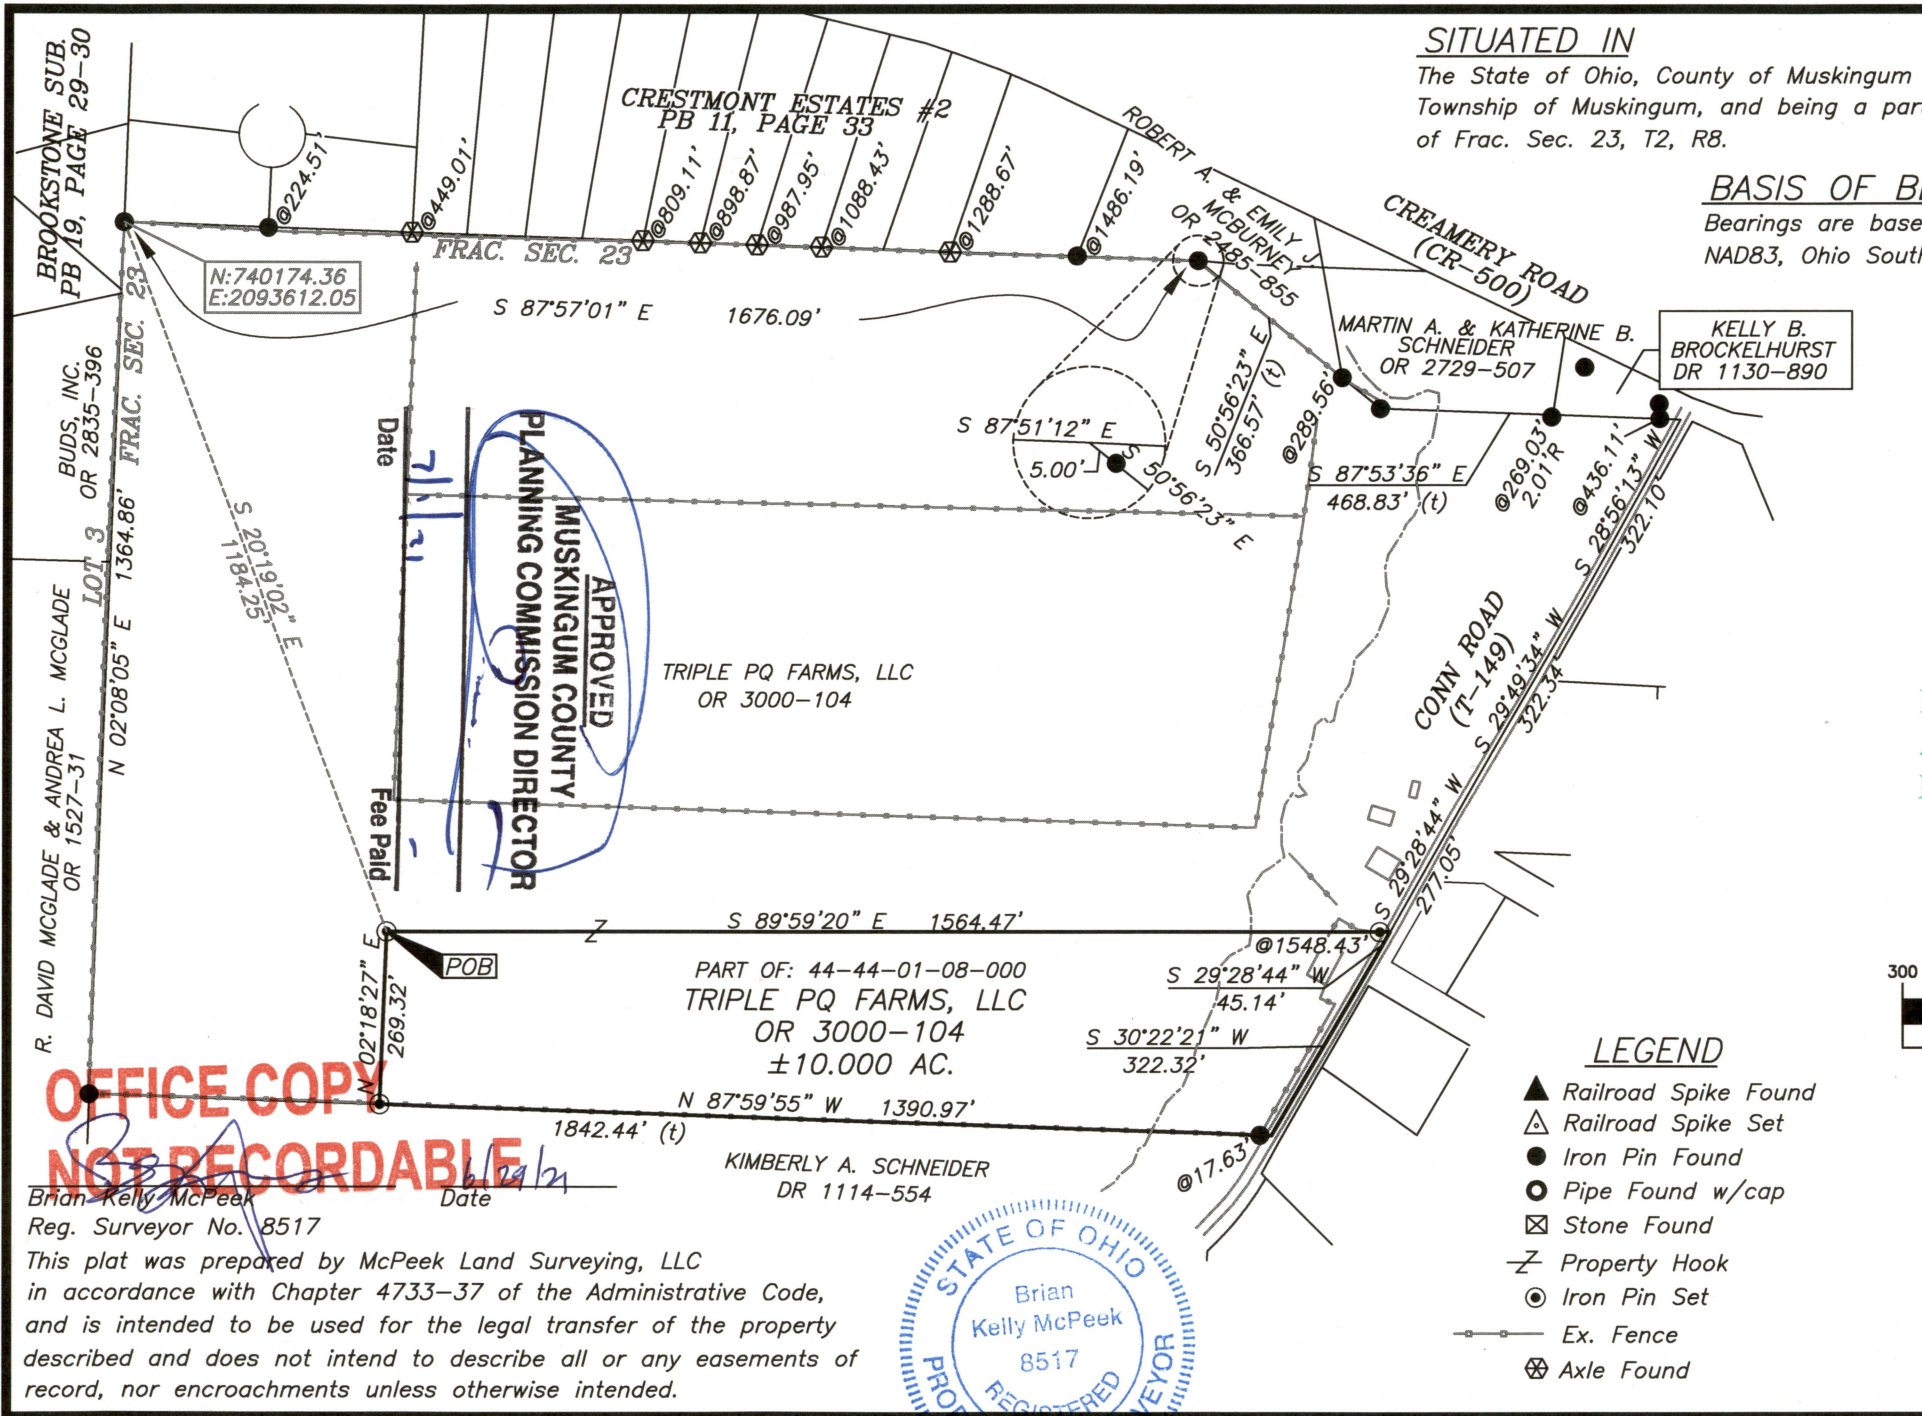

SITUATED IN

The State of Ohio, County of Muskingum
Township of Muskingum, and being a part
of Frac. Sec. 23, T2, R8.

SPLIT

BASIS OF BEARING

Bearings are based on State Plane Grid Coordinates,
NAD83, Ohio South, per GPS Observation.

REFERENCES

* As Noted on Plat
www.muskingumcountyauditor.org
www.mceo.org
<http://recorder.muskingumcounty.org>

DESCRIPTION

APPROVED

By: *[Signature]*

GRAPHIC SCALE



(IN FEET)
1 inch = 300 ft.

LEGEND

- ▲ Railroad Spike Found
- △ Railroad Spike Set
- Iron Pin Found
- Pipe Found w/cap
- ⊠ Stone Found
- Property Hook
- Iron Pin Set
- Ex. Fence
- ⊗ Axle Found



MCPEEK LAND SURVEYING
www.mcpeeklandsurveying.com
email: brian@mcpeeklandsurveying.com
340 Robin Hood Ln., * Zanesville, Oh 43701 * 740.704.6073