



44-48-01-07-008 A

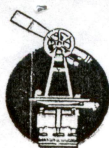

L. PETER DINAN & ASSOCIATES
1705 EAST PIKE
ZANESVILLE, OHIO 43701

N

PART OF THE
NORTHEAST QUARTER SECTION 22
TOWNSHIP 2, RANGE 8
MUSKINGUM TOWNSHIP
MUSKINGUM COUNTY, OHIO
APRIL 19, 2019

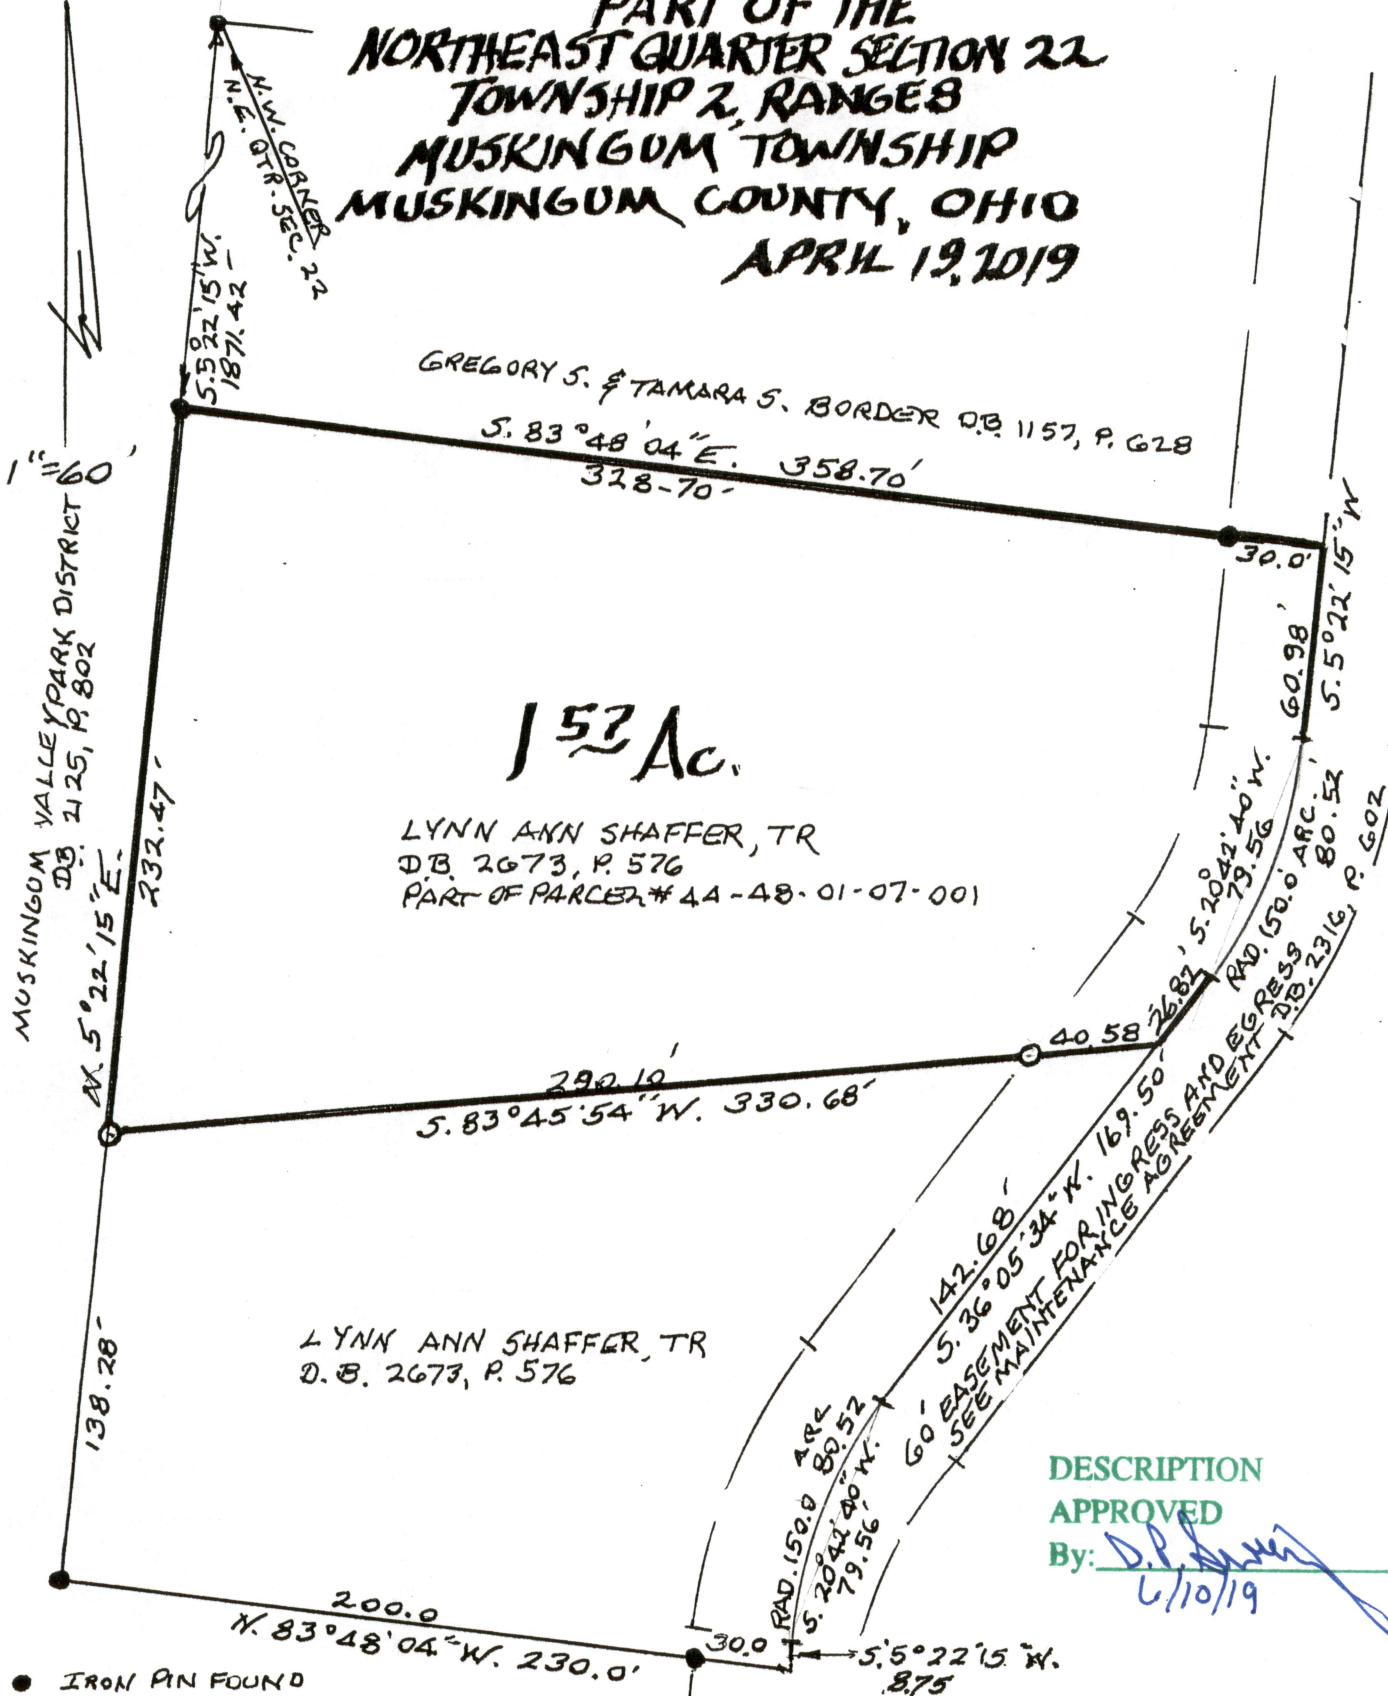

DESCRIPTION
APPROVED
By: *D.P. Dinan*
6/10/19

- IRON PIN FOUND
- IRON PIN SET

NOT DRAWN TO SCALE

Approved For Transfer
On Lot Sewage Proposed

Date 6-24-19

Mat H
Zanesville-Muskingum County
Health Department

RICHVALE ROAD

APPROVED
MUSKINGUM COUNTY
PLANNING COMMISSION DIRECTOR



OFFICE COPY
NOT RECORDABLE
A. PETER DINAN
REGISTERED SURVEYOR #5451

6/28/19
Date

Fee Paid