

**Biedenbach Engineering**3975 East Pike  
Zanesville, OH 43701Telephone (740) 453-4850  
Fax (740) 450-1000  
E-mail [biedenbach@ee.net](mailto:biedenbach@ee.net)**TANCO  
LOT No. 22  
AUDITORS PARCEL NUMBER 44-44-48-01-18-003 (PART)**

BEING A PART OF THE SOUTHWEST QUARTER OF SECTION 22, TOWNSHIP 2, RANGE 8, OF THE UNITED STATES MILITARY LANDS, MUSKINGUM TOWNSHIP, MUSKINGUM COUNTY, OHIO AND BEING FURTHER DESCRIBED AS FOLLOWS:

COMMENCING AT AN EXISTING STONE AT THE SOUTHEAST CORNER OF THE SAID SOUTHWEST QUARTER;

THENCE WITH THE EAST LINE OF THE SAID SOUTHWEST QUARTER, NORTH 00 DEGREES 02 MINUTES 41 SECONDS WEST 800.43 FEET TO AN IRON PIN SET, SAID IRON PIN BEING THE PLACE OF BEGINNING OF THE TRACT HEREIN INTENDED TO BE DESCRIBED;

THENCE LEAVING SAID EAST LINE, NORTH 88 DEGREES 32 MINUTES 09 SECONDS WEST 167.70 FEET TO AN IRON PIN SET ON THE EAST LINE OF NORTH PARK DRIVE;

THENCE WITH THE EAST LINE OF NORTH PARK DRIVE AND WITH A CURVE TO THE LEFT HAVING A RADIUS OF 60.00 FEET (CHORD BEARING NORTH 24 DEGREES 25 MINUTES 53 SECONDS WEST 50.88 FEET) AN ARC DISTANCE OF 52.54 FEET TO AN IRON PIN SET;

THENCE LEAVING SAID NORTH PARK DRIVE, NORTH 00 DEGREES 29 MINUTES 51 SECONDS EAST 130.16 FEET TO AN IRON PIN SET;

THENCE WITH THE NORTH LINE OF THE TANCO TRACT (DEED VOLUME 1120, PAGE 223), SOUTH 89 DEGREES 30 MINUTES 09 SECONDS EAST 187.43 FEET TO AN EXISTING IRON PIN (5/8 INCH REBAR);

THENCE WITH THE EAST LINE OF THE SAID SOUTHWEST QUARTER, SOUTH 00 DEGREES 02 MINUTES 41 SECONDS EAST 179.14 FEET TO THE PLACE OF BEGINNING, PASSING AN EXISTING IRON PIN AT 173.80 FEET.

CONTAINING 0.752 MORE OR LESS ACRES, SUBJECT TO ALL APPLICABLE EASEMENTS INCLUDING A THIRTY-FOOT WIDE UTILITY EASEMENT ALONG THE NORTH LINE AND A TEN FOOT WIDE UTILITY EASEMENT ALONG THE EAST LINE AND A TWENTY FOOT WIDE UTILITY, SANITARY, DRAINAGE EASEMENT ALONG THE WEST LINE OF THE ABOVE DESCRIBED TRACT.

ALL IRON PINS SET ARE 5/8 INCH X 30 INCH REBAR WITH PLASTIC IDENTIFICATION CAPS (BIEDENBACH PS7923-PS6923).

THE BEARINGS ARE BASED ON THE EASTERLY LINE OF IDLEWOOD NUMBER 2 (PLAT BOOK 14, PAGE 97).

I HEREBY CERTIFY TO THE BEST OF MY KNOWLEDGE AND BELIEF THE SURVEY AND DESCRIPTION TO BE CORRECT AS PREPARED BY ME, THIS 5<sup>TH</sup> DAY OF JANUARY 2001.

**OFFICE COPY**  
**NOT RECORDABLE**  
REGISTERED SURVEYOR 6923



DESCRIPTION APPROVED  
BY AUDITOR'S TRANSFER  
*[Signature]*  
2-7-2001

# SURVEY OF LOT 22 OF MAPLE CREEK NORTH

AUDITORS PARCEL NUMBER  
44-44-48-01-18-003 (PART)

BEING A PART OF THE SOUTHWEST QUARTER OF SECTION 22, TOWNSHIP 2, RANGE 8, OF THE UNITED STATES MILITARY LANDS, MUSKINGUM TOWNSHIP, MUSKINGUM COUNTY, OHIO.

THE BEARINGS ARE BASED ON THE EASTERLY LINE OF IDLEWOOD No. 2 SUBDIVISION AS RECORDED IN PLAT BOOK 14, PAGE 97 OF THE MUSKINGUM COUNTY PLAT RECORDS.

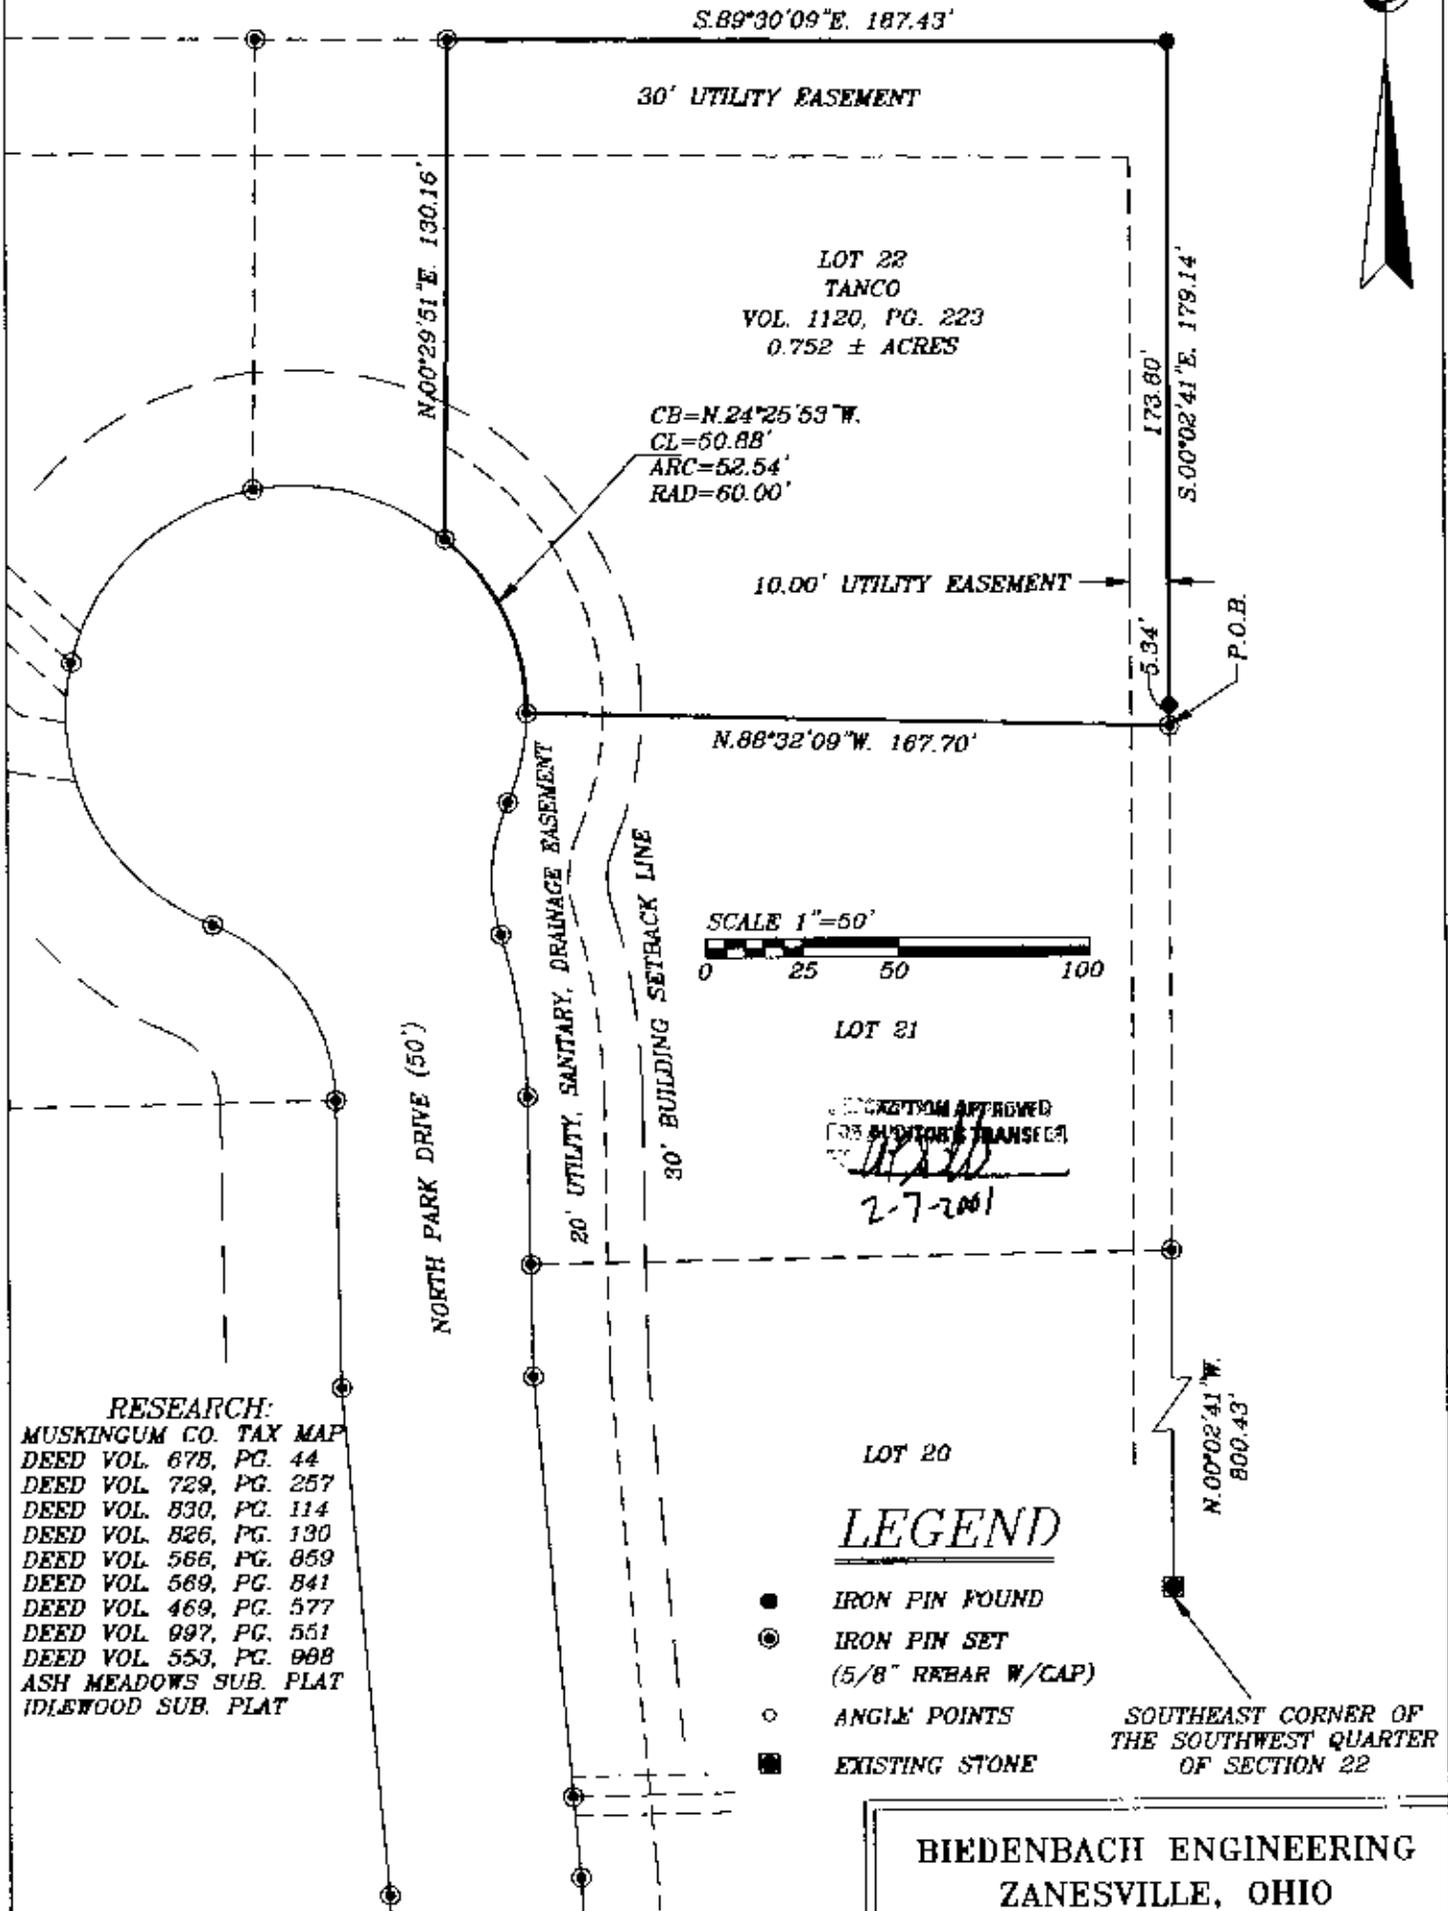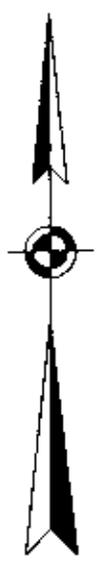

**RESEARCH:**  
MUSKINGUM CO. TAX MAP  
DEED VOL. 678, PG. 44  
DEED VOL. 729, PG. 257  
DEED VOL. 830, PG. 114  
DEED VOL. 826, PG. 130  
DEED VOL. 566, PG. 859  
DEED VOL. 569, PG. 841  
DEED VOL. 469, PG. 577  
DEED VOL. 997, PG. 551  
DEED VOL. 553, PG. 988  
ASH MEADOWS SUB. PLAT  
IDLEWOOD SUB. PLAT

SECTION APPROVED  
FOR AUDITOR'S TRANSCER  
*[Signature]*  
2-7-2001

## LEGEND

- IRON PIN FOUND
- ⊙ IRON PIN SET  
(5/8" REBAR W/CAP)
- ANGLE POINTS
- EXISTING STONE

SOUTHEAST CORNER OF THE SOUTHWEST QUARTER OF SECTION 22

I HEREBY CERTIFY TO THE BEST OF MY KNOWLEDGE AND BELIEF THE ABOVE PLAT AND SURVEY TO BE CORRECT AS PREPARED BY ME, THIS 5th DAY OF JANUARY 2001.

OFFICE COPY  
NOT RECORDABLE

MICHAEL D. NICHOLS  
REGISTERED SURVEYOR #6923

**BIEDENBACH ENGINEERING**  
ZANESVILLE, OHIO  
(740) 453-4850

DRAWN BY: AJS	DATE: 01-05-01
SCALE: 1"=50'	CHECKED BY: MDN
JOB NO: 4190	DRAWING NO: D.\4190\TAN_22