

Situated in the State of Ohio, County of Muskingum, and the Township of Muskingum. Being a part of the South half of Quarter Township 4, the Southeast Quarter of Section 22, Range 8 West, Township 2 North and being a part of Lot #125 of the Oakwood North II subdivision recorded in Plat Book 12, Page 51.

Beginning at an iron pin at the Northwest corner of Lot #125, said pin also being the Southwest corner of Lot #126.
thence, North $82^{\circ} 28' 42''$ East a distance of 55.41 feet to a point, said point being the true place of beginning,
thence, continuing North $82^{\circ} 28' 42''$ East a distance of 54.75 feet to an iron pin,
thence, South $2^{\circ} 52' 10''$ East 11.50 feet to an iron pin (set)
thence, North $85^{\circ} 29' 40''$ West 55.03 feet to a point being the true point of beginning.


Containing .0072 acre more or less.

Survey and Plat by
Roy L. Heskett

Supervised and checked by
William H. Decker
William H. Decker
Registered Surveyor #5437
May 1980

DESCRIPTION APPROVED
for Auditor's transfer

By *W. H. Decker* - sc

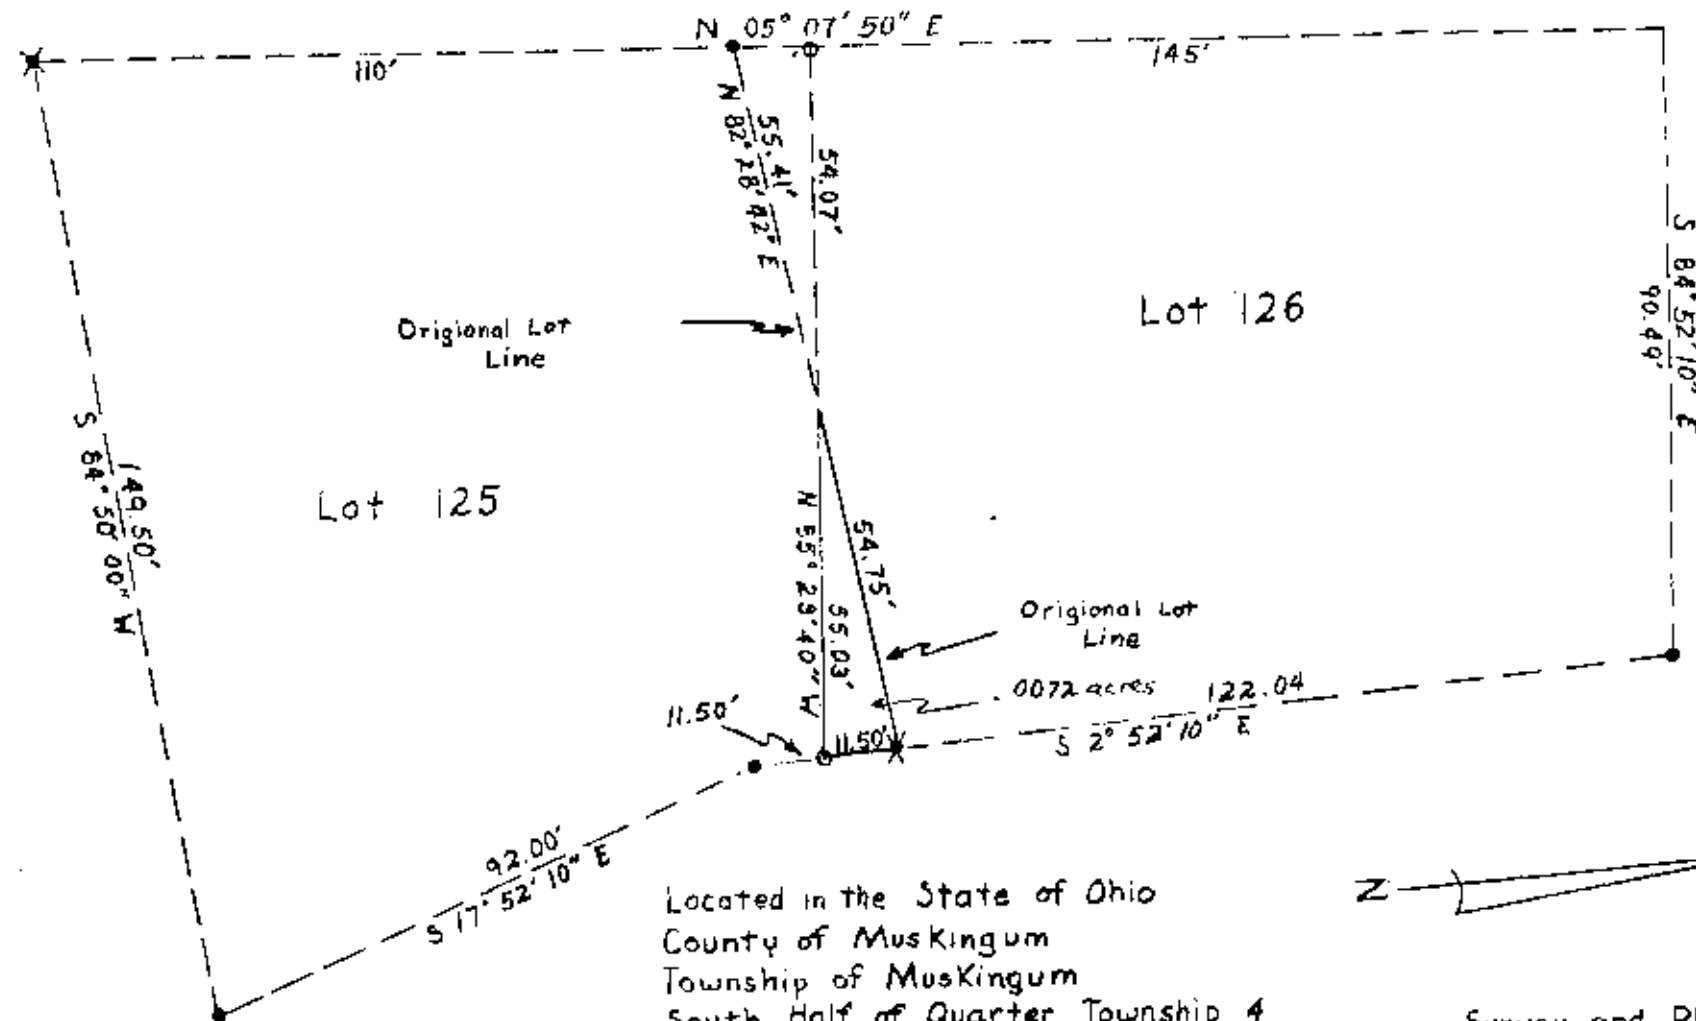

- o Iron Pin Set
- Iron Pin Found
- X Iron Pin Found Disturbed

Scale 1" = 30'

DESCRIPTION APPROVED
for Auditor's transfer

By [Signature]

Located in the State of Ohio
County of Muskingum
Township of Muskingum
South Half of Quarter Township 4
Section 22

Oakwood North II Lot 125

Zanesville-Muskingum County
General Health District
735 Laurel Avenue
Zanesville, Ohio 43701

OK /a [Signature]
[Signature]
5/1/80

Survey and Plat by:
Roy L. Heskett
Supervised and checked by:
H. Derwacter
Registered Surveyor #5473
**OFFICE COPY
NOT RECORDABLE**

May 1980