

Description for Levi Schrock  
tract #3

Being a part of the Northeast quarter of section 11, Township 17, North; Range 15, West, Newton Township, Muskingum County, State of Ohio and being a part of the tract last transferred to Levi And Elizabeth Schrock as recorded in deed book 1004 page 439 of the said county records and being further described as follows.

Beginning at a 1 1/2" iron pipe found on the Northwest corner of the Northeast Quarter of section 11, Thence along the West line of Said quarter line South 00 degrees 23 minutes 00 seconds East 230.22 feet to an iron pin set. Thence leaving said quarter line South 84 degrees 13 minutes 32 seconds East 342.01 feet to an iron pin set. Thence North 81 degrees 49 minutes 56 seconds East 233.96 feet to an iron pin set, said pin being the place of beginning for the tract herein described. Thence continuing North 81 degrees 49 minutes 56 seconds East 520.35 feet to a 60 penny nail set in the center of Bagley Road. Thence along the said center of Bagley Road South 01 degrees 02 minutes 12 seconds West 23.05 feet to a 60 penny nail set. Thence continuing along said road South 07 degrees 15 minutes 58 seconds East 75.96 feet to a 60 penny spike set. Thence South 21 degrees 50 minutes 44 seconds East 39.14 feet to a 60 penny spike set. Thence South 58 degrees 24 minutes 12 seconds East 46.98 feet to a railroad spike found. Thence leaving said Bagley road and With the center of Township Road 278 South 86 degrees 45 minutes 40 seconds West 52.90 feet to a railroad spike found. Thence continuing along said road with a curve to the left having a radius of 459.84 feet a delta angle of 19 degrees 17 minutes 58 seconds and a chord bearing of South 77 degrees 06 minutes 40 seconds West 154.16 feet to a railroad spike found. Thence South 67 degrees 27 minutes 40 seconds West 335.59 feet to a railroad spike found. Thence with a curve to the right having a radius of 1035.67 feet a delta angle of 07 degrees 27 minutes 46 seconds and a chord bearing of South 71 degrees 11 minutes 32 seconds West 134.80 feet to a railroad spike found. Thence leaving said road North 11 degrees 50 minutes 17 seconds East 301.29 feet to the place of beginning containing 2.739 acres more or less. Subject to all right of ways and easements either written or implied. All iron pins set are 5/8" by 30" rebar with LD. caps stamped Walton S-7675. Bearings based on the North line of the Northeast quarter and are for angular calculation only. Description prepared by Steven B. Walton Ohio Professional Surveyor S-7675



Parcel Number  
part of 47-47-02-11-05-000

~~OFFICE COPY~~  
~~NOT RECORDABLE~~  
Steven B. Walton S-7675 10-15-96

RECORDED  
INDEXED  
BY: *[Signature]*  
10-18-96



Being a part of the Northeast Quarter of Section 11,  
 Township 17, North; Range 15, West, Newton Township,  
 Muskingum County, State of Ohio

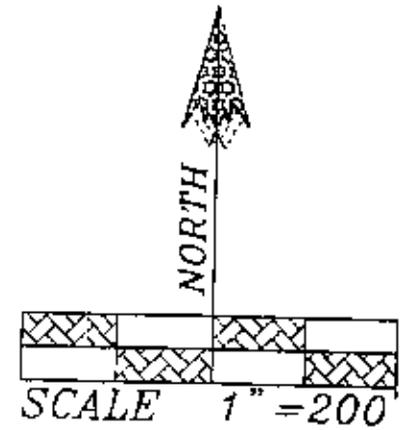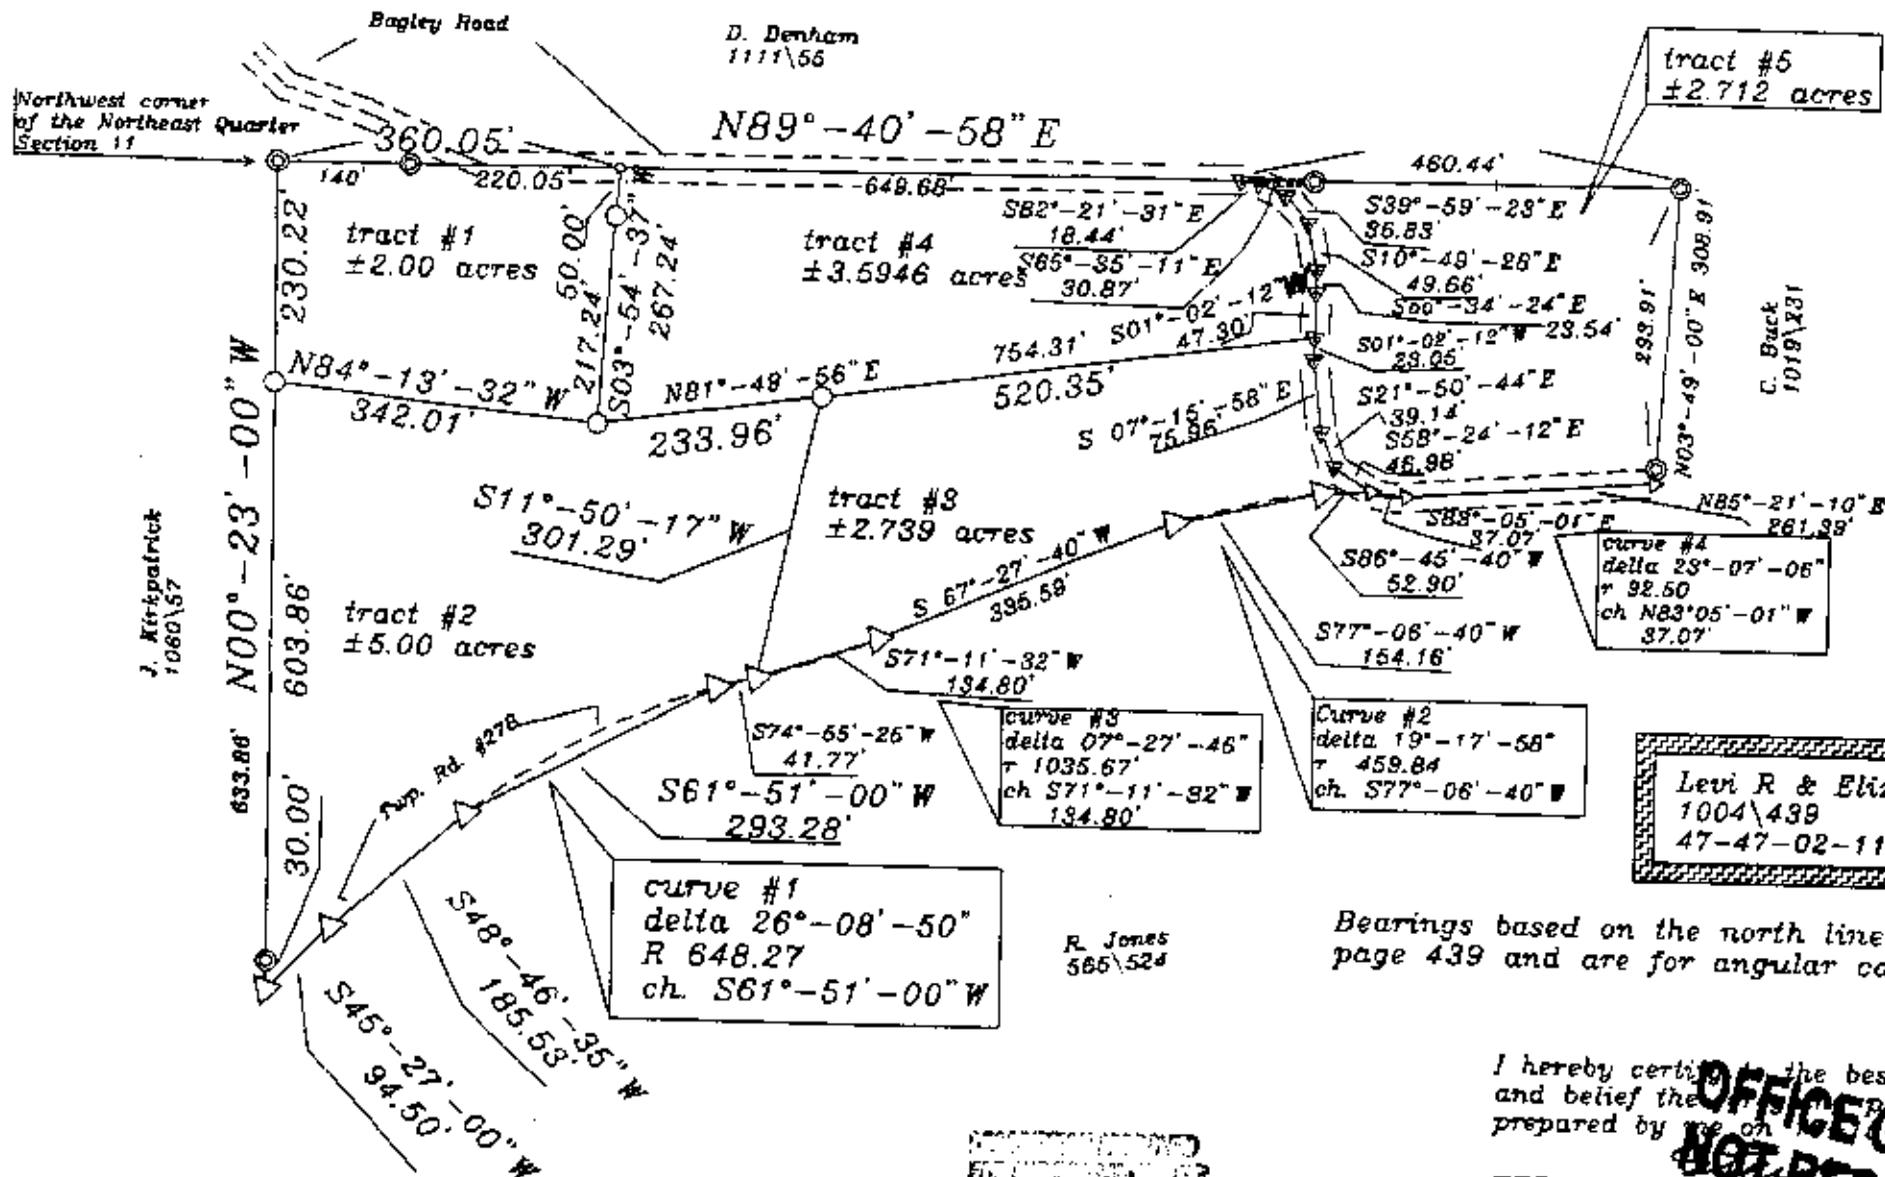

**REFERENCES**  
 deeds as noted  
 county tax maps  
 previous surveys of record

- Legend**
- = 5/8" iron pin set with I.D. Cap
  - ⊙ = 1 1/2" iron pipe found
  - ▽ = railroad spike found
  - ▽ = 60 penny nail set

Levi R & Elizabeth Schrock  
 1004\439  
 47-47-02-11-05-000

Bearings based on the north line of deed vol. 1004 page 439 and are for angular calculation only

I hereby certify that the best of my knowledge and belief the foregoing plat to be correct as prepared by me on

**OFFICE COPY NOT RECORDABLE**

Steven B. Walton  
 Ohio Professional Surveyor 5-76

RECORDED FOR RECORD

10-18-96