

47-02-11-08-002 B

SITUATED IN:

State of Ohio, County of Muskingum, Township of Newton,
being a part of the Northwest Quarter of Section 11,
Township 17, Range 15, Congress Lands East of the Scioto River

BASIS OF BEARINGS

Bearings are based on the Ohio State Plane Coordinate System, NAD
83, South Zone, Grid North, as per GPS observations


PARCEL NO.

All of: 47-02-11-08-002 ±5.64 Acres
(±0.43 Ac. in Assumed R/W of Twp. Rd. 278)



LINE	BEARING	DISTANCE
L1	N 37°13'41" E	29.14'
L2	N 13°25'03" E	102.22'
L3	N 74°45'09" E	65.75'


Ridgley Road
(Twp. Rd. 278)
Assumed R/W 40'

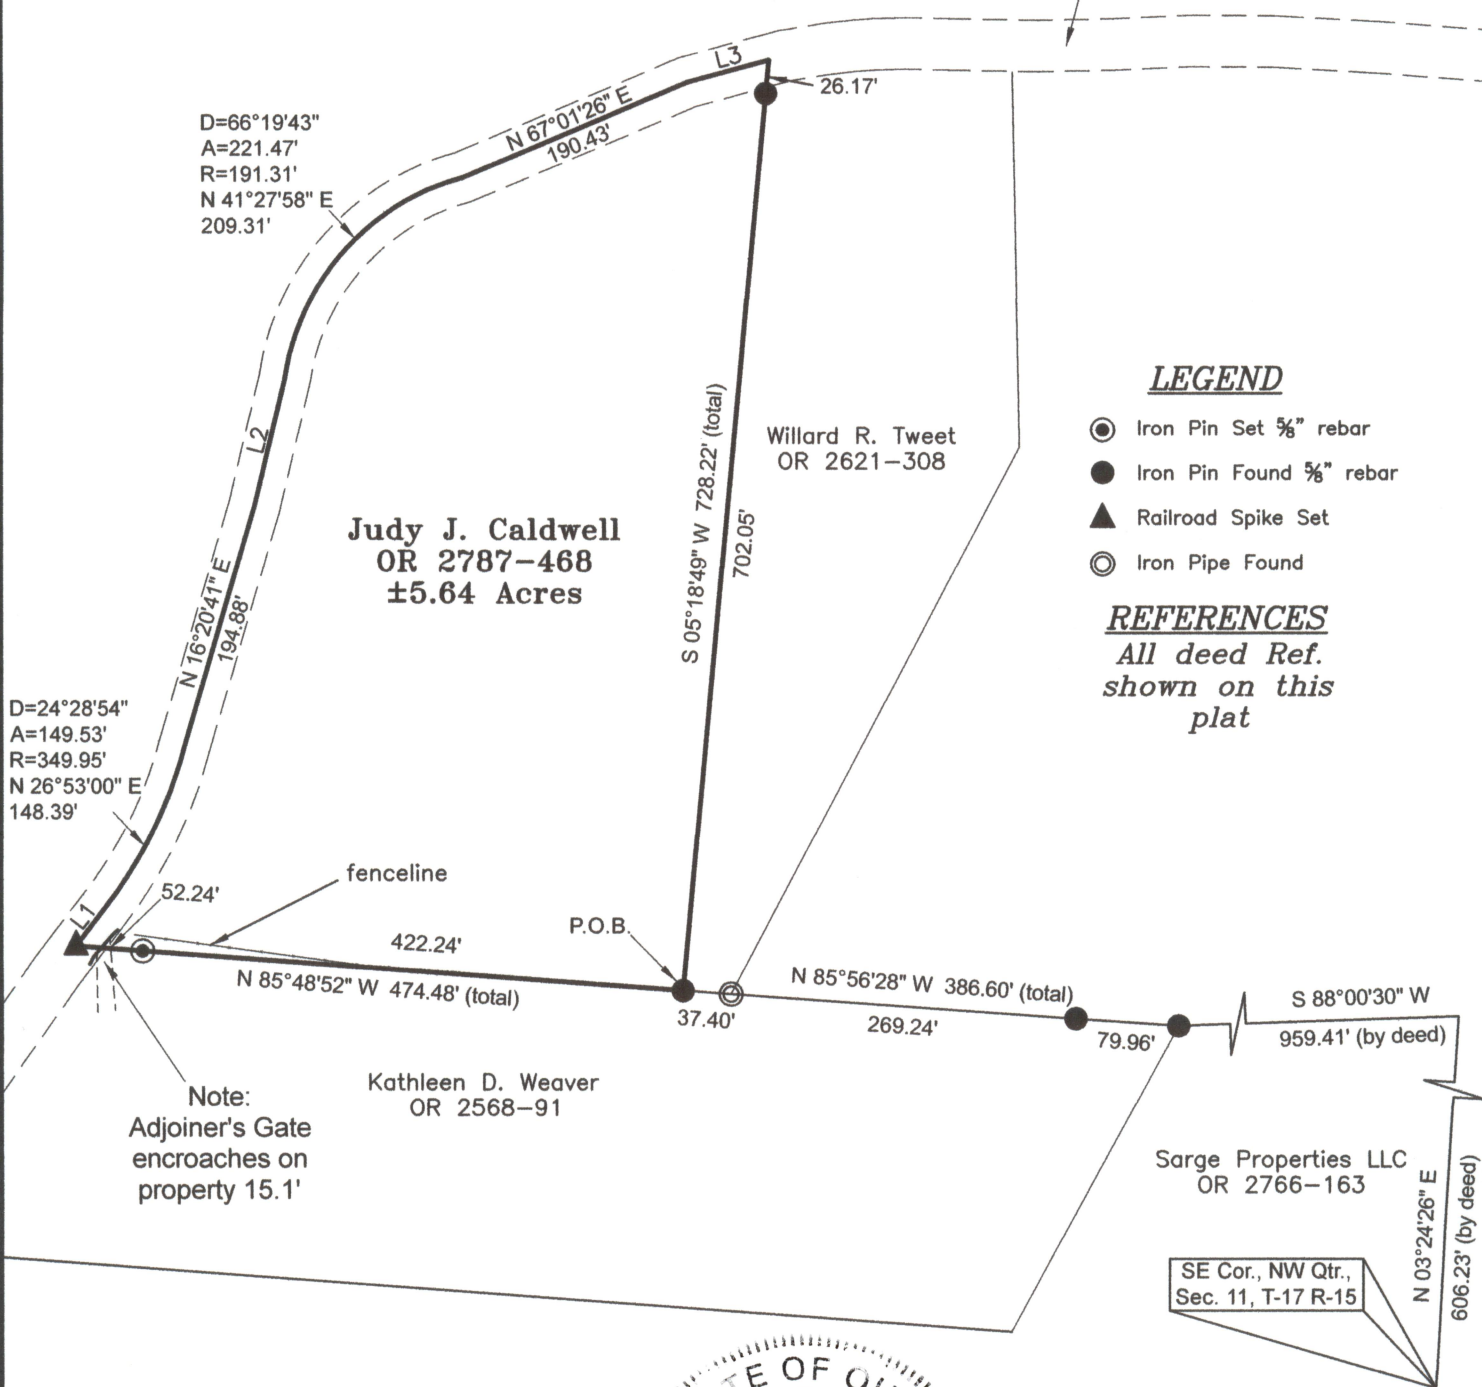

DESCRIPTION

APPROVED

By: *[Signature]*

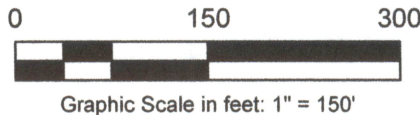

OFFICE COPY
Jack D. Newcome *1-8-21*
NOT RECORDABLE
Reg. Surveyor No. 7321

Newcome Surveying Company
6515 Ballard Road
Nashport, Ohio 43830
740-452-5796