


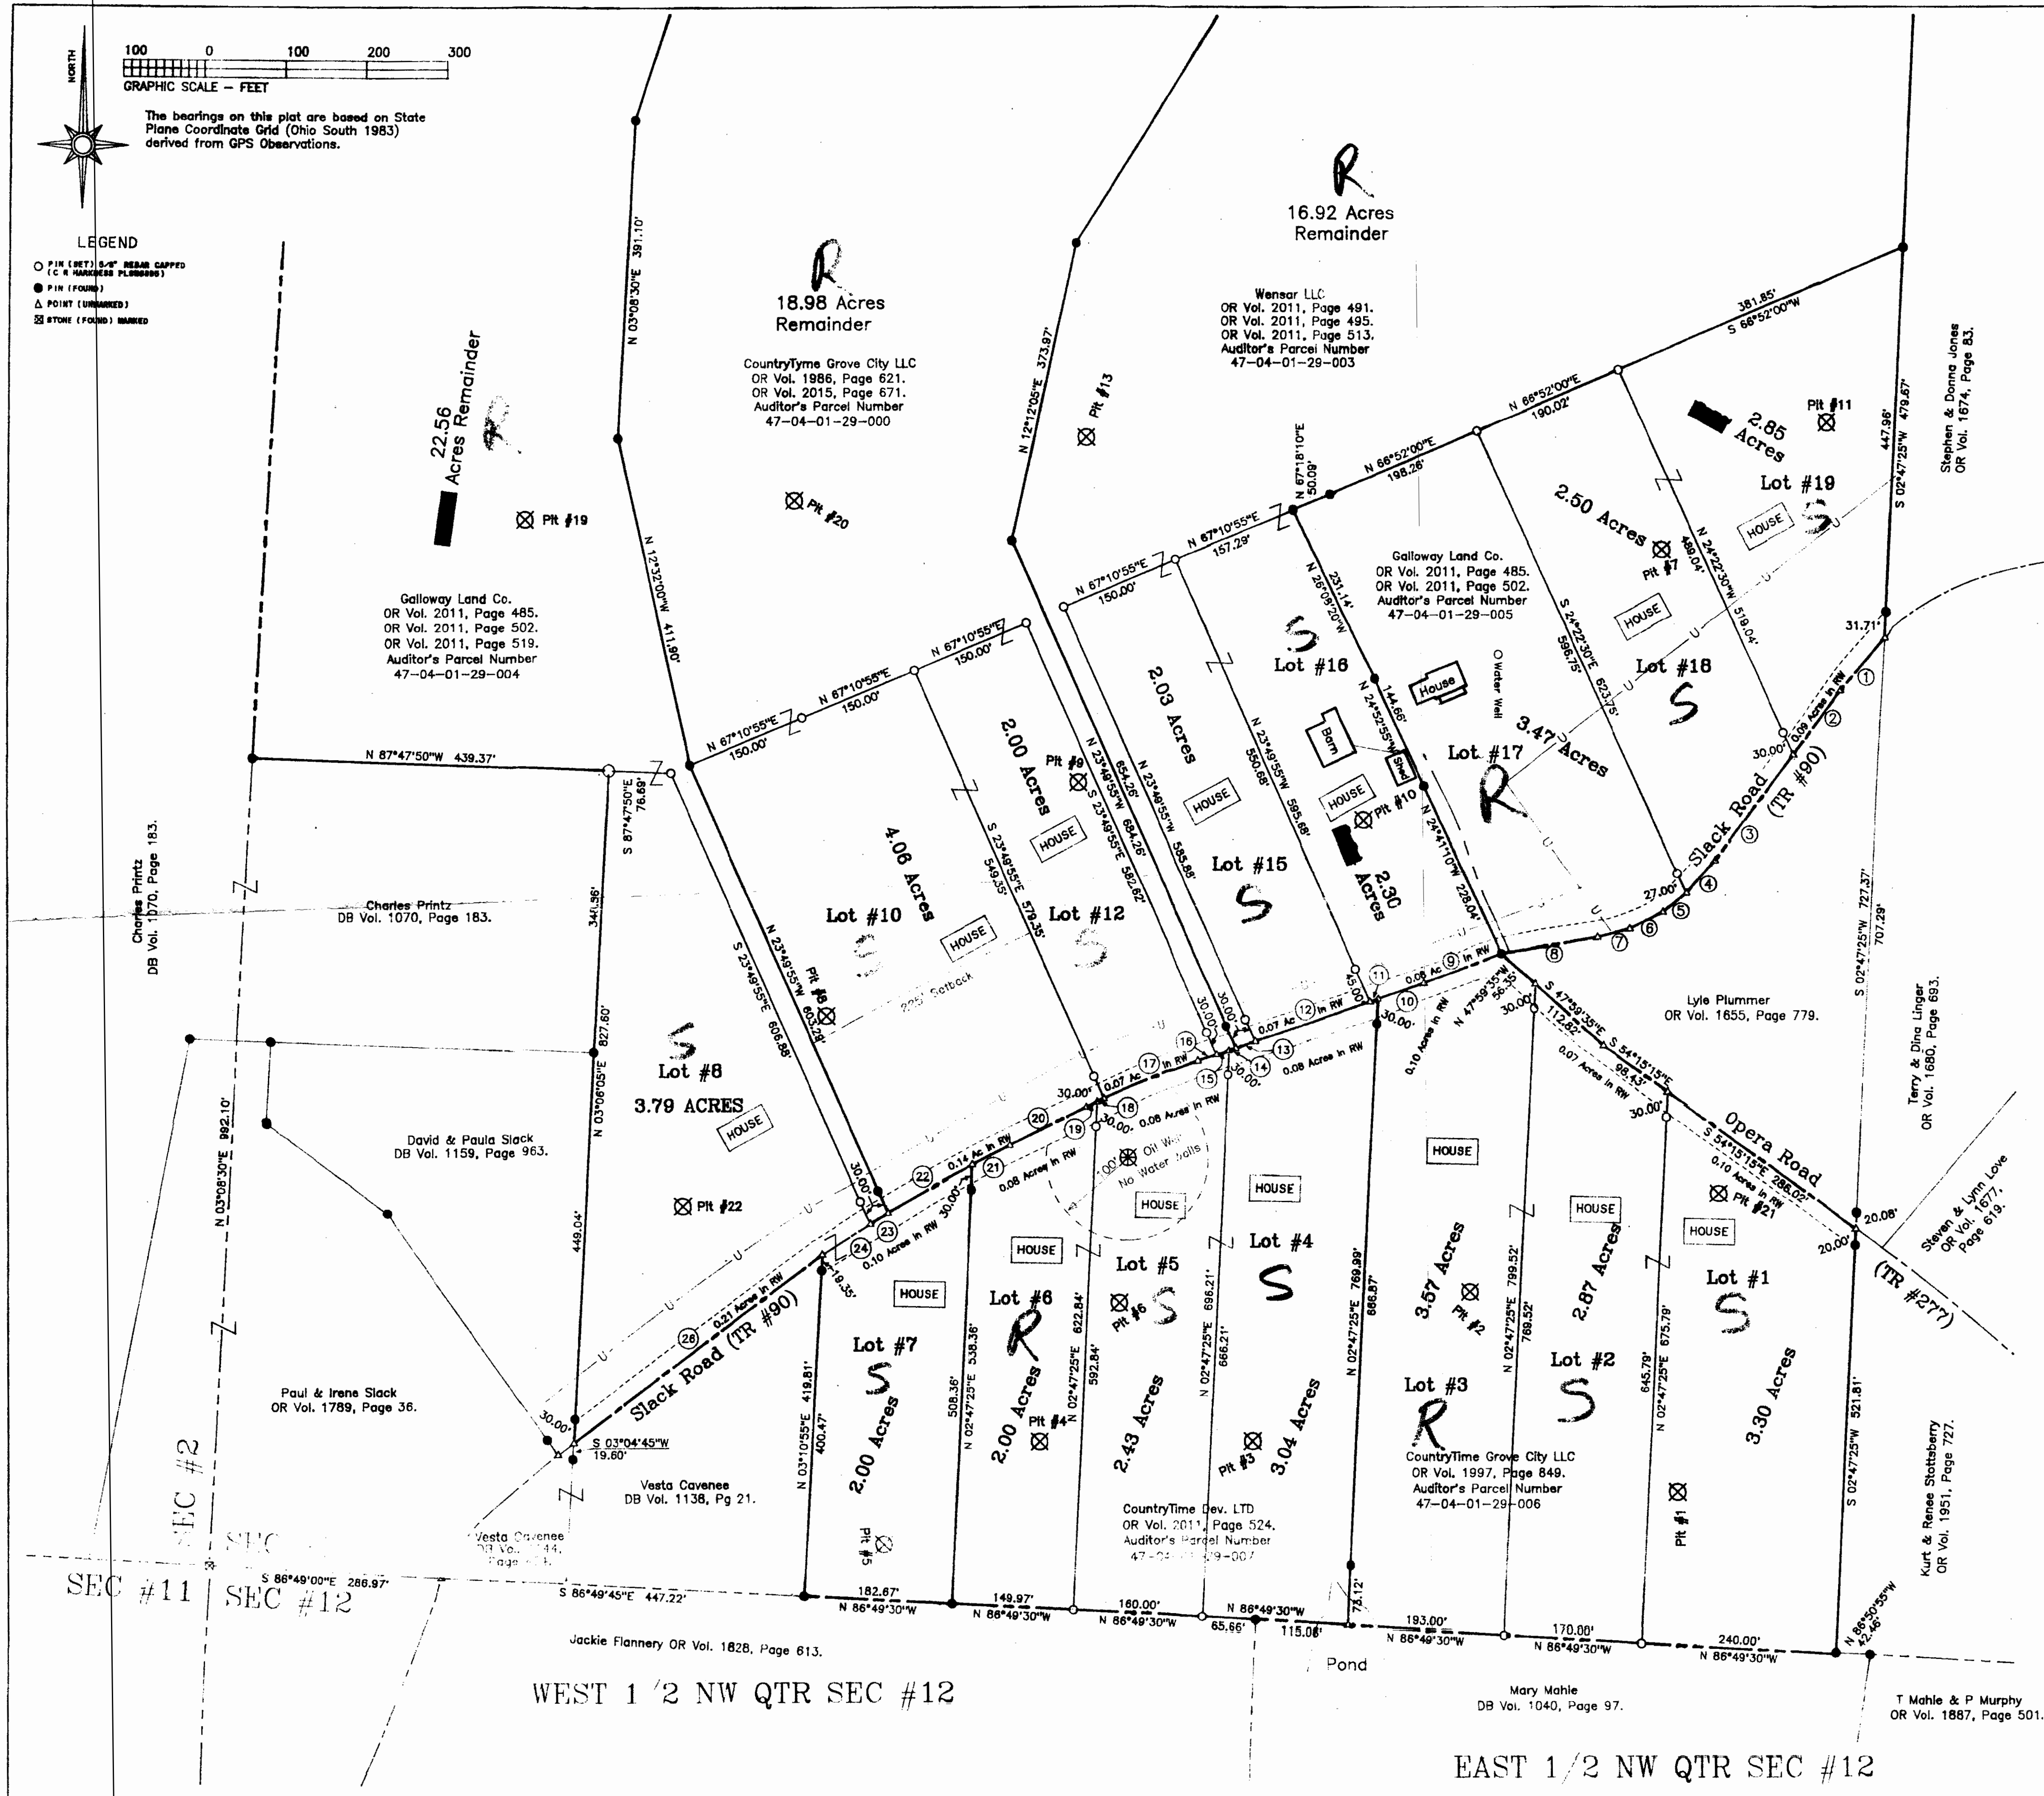

The bearings on this plat are based on State Plane Coordinate Grid (Ohio South 1983) derived from GPS Observations.

LEGEND

- PIN (SET) 5/4" BEAM CAPPED (C.R. HARKNESS PLANNING)
- PIN (FOUND)
- △ POINT (UNMARKED)
- ⊗ STONE (FOUND) MARKED



CL CALLS ALONG SLACK ROAD

Course	Bearing	Distance
1	S 40°22'25" W	84.90'
2	S 36°33'30" W	98.36'
3	S 36°33'30" W	161.28'
4	S 41°12'40" W	53.83'
5	S 49°41'25" W	37.63'
6	S 63°01'45" W	48.03'
7	S 75°09'25" W	41.42'
8	S 80°47'50" W	119.81'
9	S 68°53'05" W	102.18'
10	S 70°54'50" W	60.25'
11	S 70°54'50" W	10.53'
12	S 70°54'50" W	150.49'
13	S 70°54'50" W	25.09'
14	S 70°54'50" W	8.63'
15	S 70°54'50" W	16.46'
16	S 70°54'50" W	24.20'
17	Rad: 1218.22°	Arc: 125.98'
	Tan: 63.05'	CA: 5°55'30"
	Chd: S 67°57'05" W	125.92'
18	Rad: 1218.22°	Arc: 9.05'
	Tan: 4.53'	CA: 0°25'35"
	Chd: S 64°46'30" W	9.05'
19	Rad: 1218.22°	Arc: 14.78'
	Tan: 7.39'	CA: 0°41'40"
	Chd: S 64°12'55" W	14.78'
20	S 63°52'05" W	104.72'
21	Rad: 2173.69°	Arc: 52.14'
	Tan: 10.77'	CA: 0°34'05"
	Chd: S 63°10'50" W	52.14'
22	Rad: 2173.69°	Arc: 119.95'
	Tan: 59.99'	CA: 3°09'40"
	Chd: S 60°54'45" W	119.94'
23	Rad: 2173.69°	Arc: 25.20'
	Tan: 12.60'	CA: 0°39'50"
	Chd: S 59°00'00" W	25.20'
24	Rad: 2173.69°	Arc: 69.63'
	Tan: 34.82'	CA: 1°50'06"
	Chd: S 57°45'00" W	69.62'
25	S 53°05'18" W	384.884'

Health Department Sewage Disposal Requirements:
These requirements will be added to the restrictions recorded for the Lots.
#1- Lot #8 will require extended leaching.
#2- Lots #5, #6, #8, #10, #11, #12, #15, #16, and #19 will need curtain drains around the sewage disposal systems.
#3- Lots #7, #10, and #11 will be restricted to a maximum three bedroom dwelling.
#4- Lots #5 and #6 must locate their water well at least 100' from the existing oil well located on Lot #5.
#5- Lots #10 and #11 need to have a minimum 225' setback from the front property line.

This plat was prepared by C. R. Harkness Surveying & Mapping Inc. in accordance with Chapter 4733-37 of the Administrative Code, and is intended to be used for Health Department Review of proposed On Lot Sewer Systems Only, and does not intend to describe all or any easements of record, nor encroachments unless otherwise indicated. Individual survey plats and descriptions will be presented to all appropriate agencies for approval, prior to transfer.

OFFICE COPY
NOT RECORDABLE
Charles R. Harkness PLS #6885

SURVEY FOR : REVISED 3/27/2006	
CountryTime and Galloway Land Co.	
SECTION: H1	TOWNSHIP: H17
TWP: Newton	COUNTY: Muskingum
Survey Date: Jan/2006	STATE OF OHIO
Drw date Jan/2006	By: CRH
C. R. HARKNESS SURVEYING & MAPPING INC.	
8205 OLD TOWN ROAD	
ROSEVILLE, OHIO 43777 PHONE & FAX (740) 849-0122	
Job Number:	Drawing/Sheet No.
#1467	Health Dept Plat