

SITUATED IN

The State of Ohio, County of Muskingum, Township of Newton, being part of the Southeast Quarter of Section 11 and the West Half of Section 12, T17, R15.

LEGEND

- Iron Pin Set, 5/8" rebar
- Iron Pin Found
- Pipe Found
- Z- Property Hook
- Point Not Marked

Reduced copy, not to scale, Larger copy available in the Muskingum County Engineer's Map Dept.


LINE TABLE (Cont.)

LINE	BEARING	DISTANCE
L50	S 21°33'39" W	101.24'
L51	S 51°00'50" E	266.54'
L52	S 63°33'25" E	177.63'
L53	S 23°31'01" E	71.25'
L54	S 14°34'46" W	308.91'
L55	S 33°54'09" W	56.73'
L56	S 15°37'13" W	159.60'
L57	S 35°32'33" W	212.61'
L58	S 09°22'47" E	42.91'
L59	S 53°01'20" E	160.31'
L60	S 25°44'47" E	159.83'
L61	S 06°31'14" E	111.16'
L62	S 13°00'04" W	140.88'
L63	S 08°12'08" E	87.69'
L64	S 58°21'44" E	102.31'
L65	S 84°15'39" E	111.38'
L66	N 81°59'05" E	116.24'
L67	S 75°28'22" E	111.65'

BASIS OF BEARING

Bearings are based on State Plane Grid Coordinates & Distances, NAD83, Ohio South, per GPS Observation.

Graphic Scale

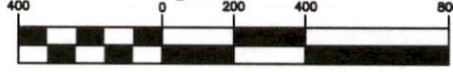


(IN FEET)
1 inch = 400 ft.

Survey Splits

LINE TABLE

LINE	BEARING	DISTANCE
L1	S 79°45'10" E	43.87'
L2	S 70°01'49" E	57.40'
L3	S 62°04'08" E	92.67'
L4	S 64°45'44" E	83.04'
L5	S 66°21'23" E	61.36'
L6	S 65°03'34" E	74.82'
L7	S 59°22'53" E	70.61'
L8	S 52°50'50" E	58.78'
L9	S 49°10'03" E	146.95'
L10	S 55°17'39" E	81.04'
L11	S 59°37'33" E	100.38'
L12	S 61°55'00" E	116.40'
L13	S 67°21'26" E	13.80'
L14	N 86°22'45" W	14.07'
L15	N 45°15'26" W	18.10'
L16	N 40°26'53" W	73.53'
L17	N 51°56'56" W	58.07'
L18	N 72°14'33" W	97.65'
L19	N 77°31'31" W	106.13'
L20	N 78°14'38" W	74.12'
L21	N 80°16'49" W	90.80'
L22	N 84°02'11" W	86.21'
L23	N 77°16'19" W	59.30'
L24	N 64°55'31" W	47.55'
L25	N 49°21'12" W	33.36'
L26	N 31°06'35" W	35.46'
L27	N 18°46'30" W	7.51'
L28	S 86°59'20" W	565.65'
L29	S 18°46'30" E	7.51'
L30	S 31°06'35" E	35.46'
L31	S 49°21'12" E	33.36'
L32	S 64°55'31" E	47.55'
L33	S 77°16'19" E	59.30'
L34	S 84°02'11" E	86.21'
L35	S 80°16'49" E	90.80'
L36	S 78°14'38" E	50.00'
L37	N 86°48'17" W	313.99'
L38	N 03°11'43" E	209.02'
L39	N 03°23'28" E	178.49'
L40	N 86°59'20" E	565.65'
L41	S 86°48'17" E	313.99'
L42	S 78°14'38" E	24.12'
L43	S 77°31'31" E	106.13'
L44	S 72°14'33" E	97.65'
L45	S 51°56'56" E	58.07'
L46	S 40°26'53" E	73.53'
L47	S 45°15'26" E	18.10'
L48	S 86°22'45" E	14.07'
L49	S 86°22'45" E	410.89'

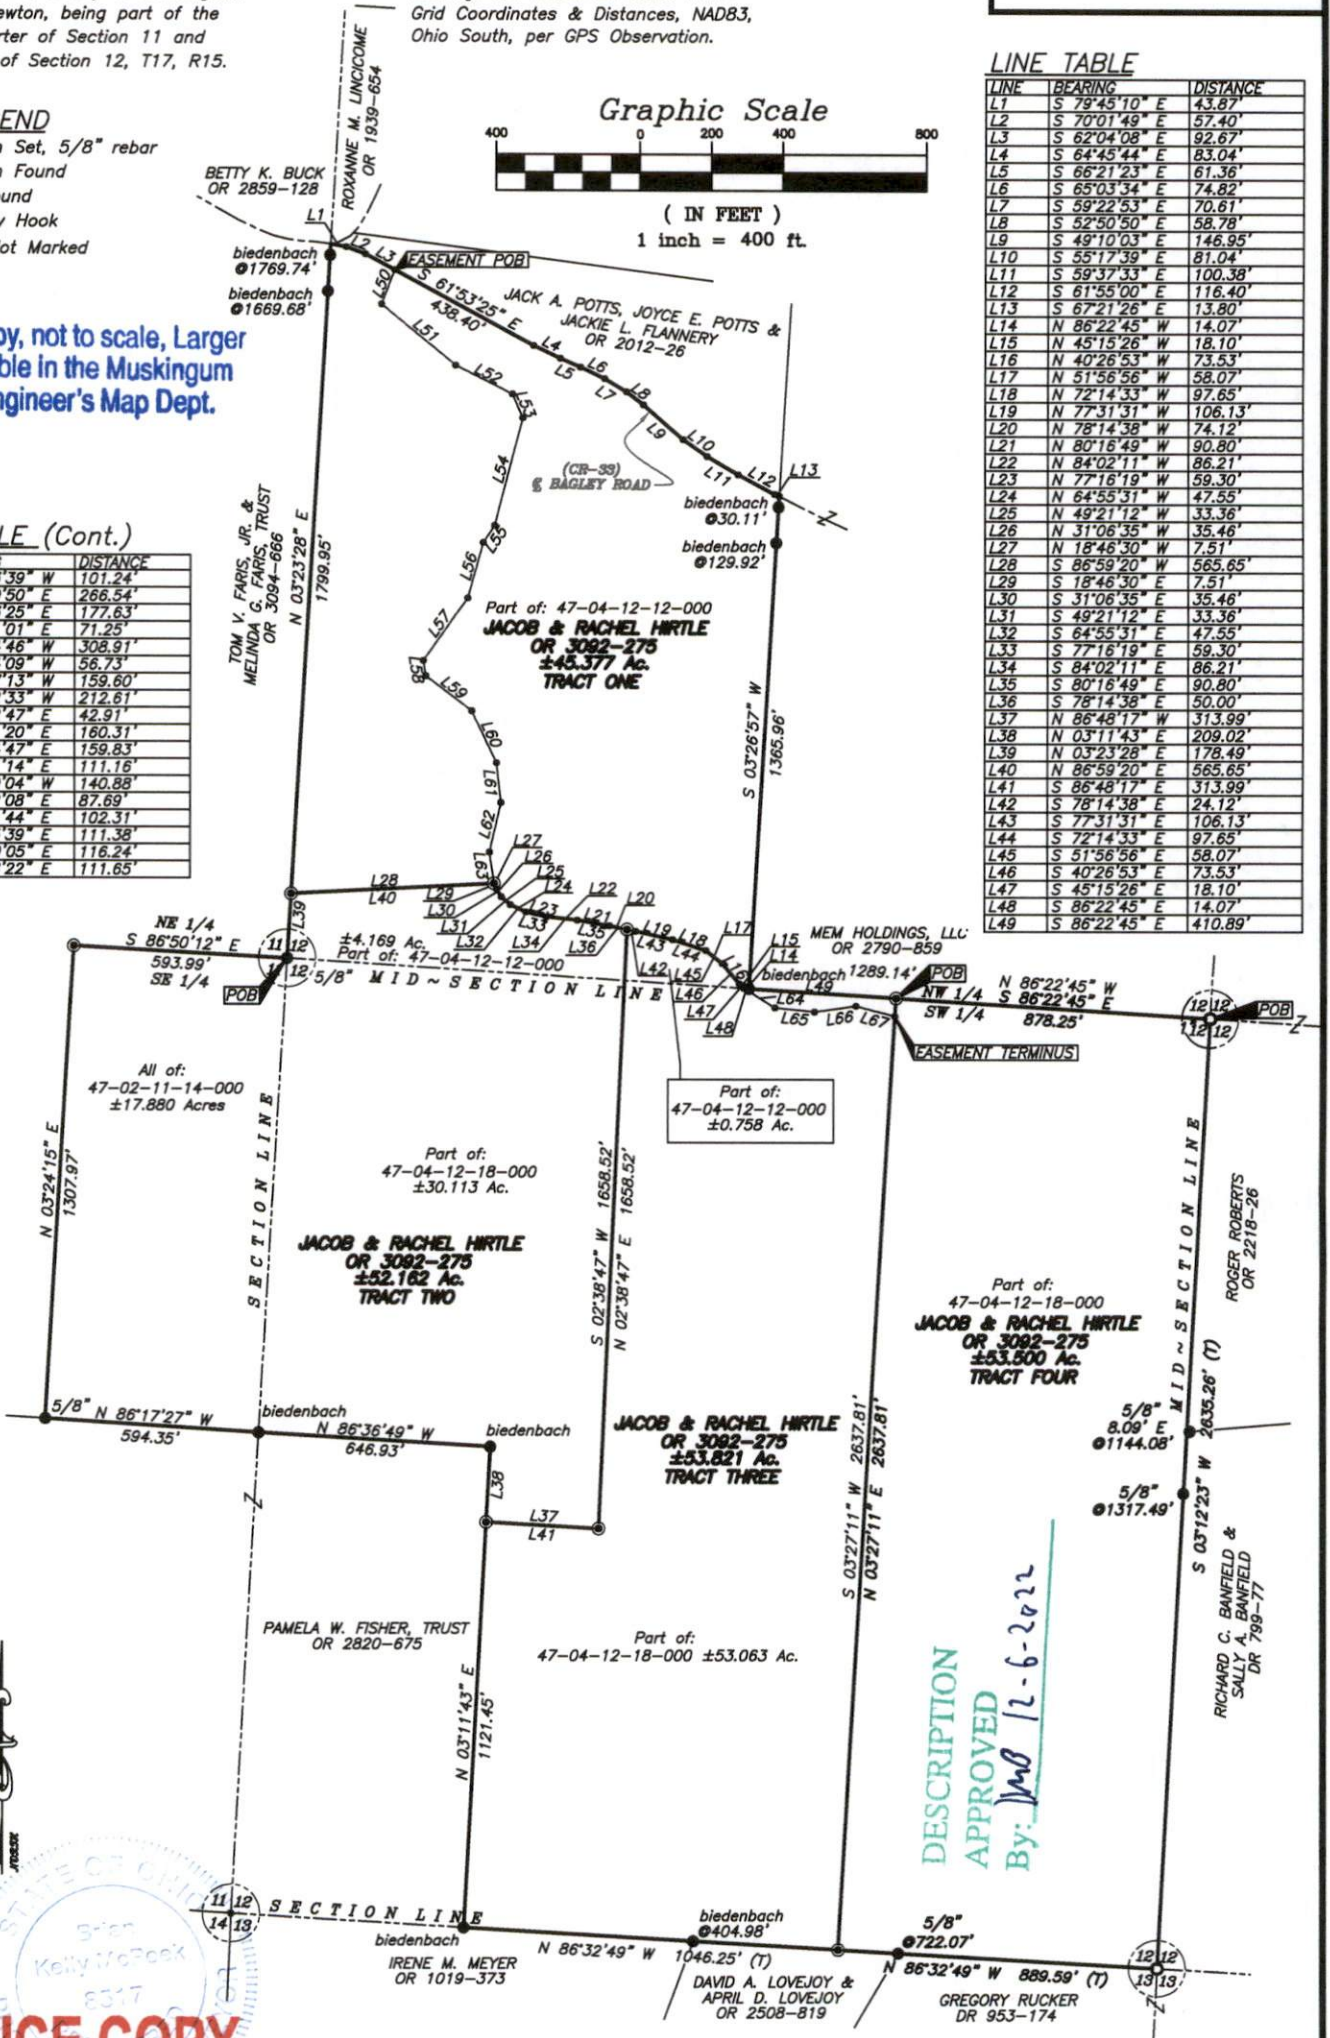

DESCRIPTION
APPROVED
By: *[Signature]* 12-6-2022

**OFFICE COPY
NOT RECORDABLE**

REFERENCES

* As Noted on Plat
www.muskingumcountyauditor.org
www.mceo.org
http://recorder.
muskingumcounty.org

MCPEEK LAND SURVEYING
LLC
www.mcpeeklandsurveying.com
email: brian@mcpeeklandsurveying.com
340 Robin Hood Ln., Zanesville, OH 43701 • 740.704.6073