


* As Noted on Plat
www.muskingumcountyauditor.org
www.mceo.org
http://recorder.
muskingumcounty.org

*The State of Ohio, County of Muskingum, Township of Newton,
being part of the Southwest Quarter of Section 6, T15, R14.*

Bearings are based on State Plane Grid Coordinates
& Distances, NAD83, Ohio South, per GPS Observation.

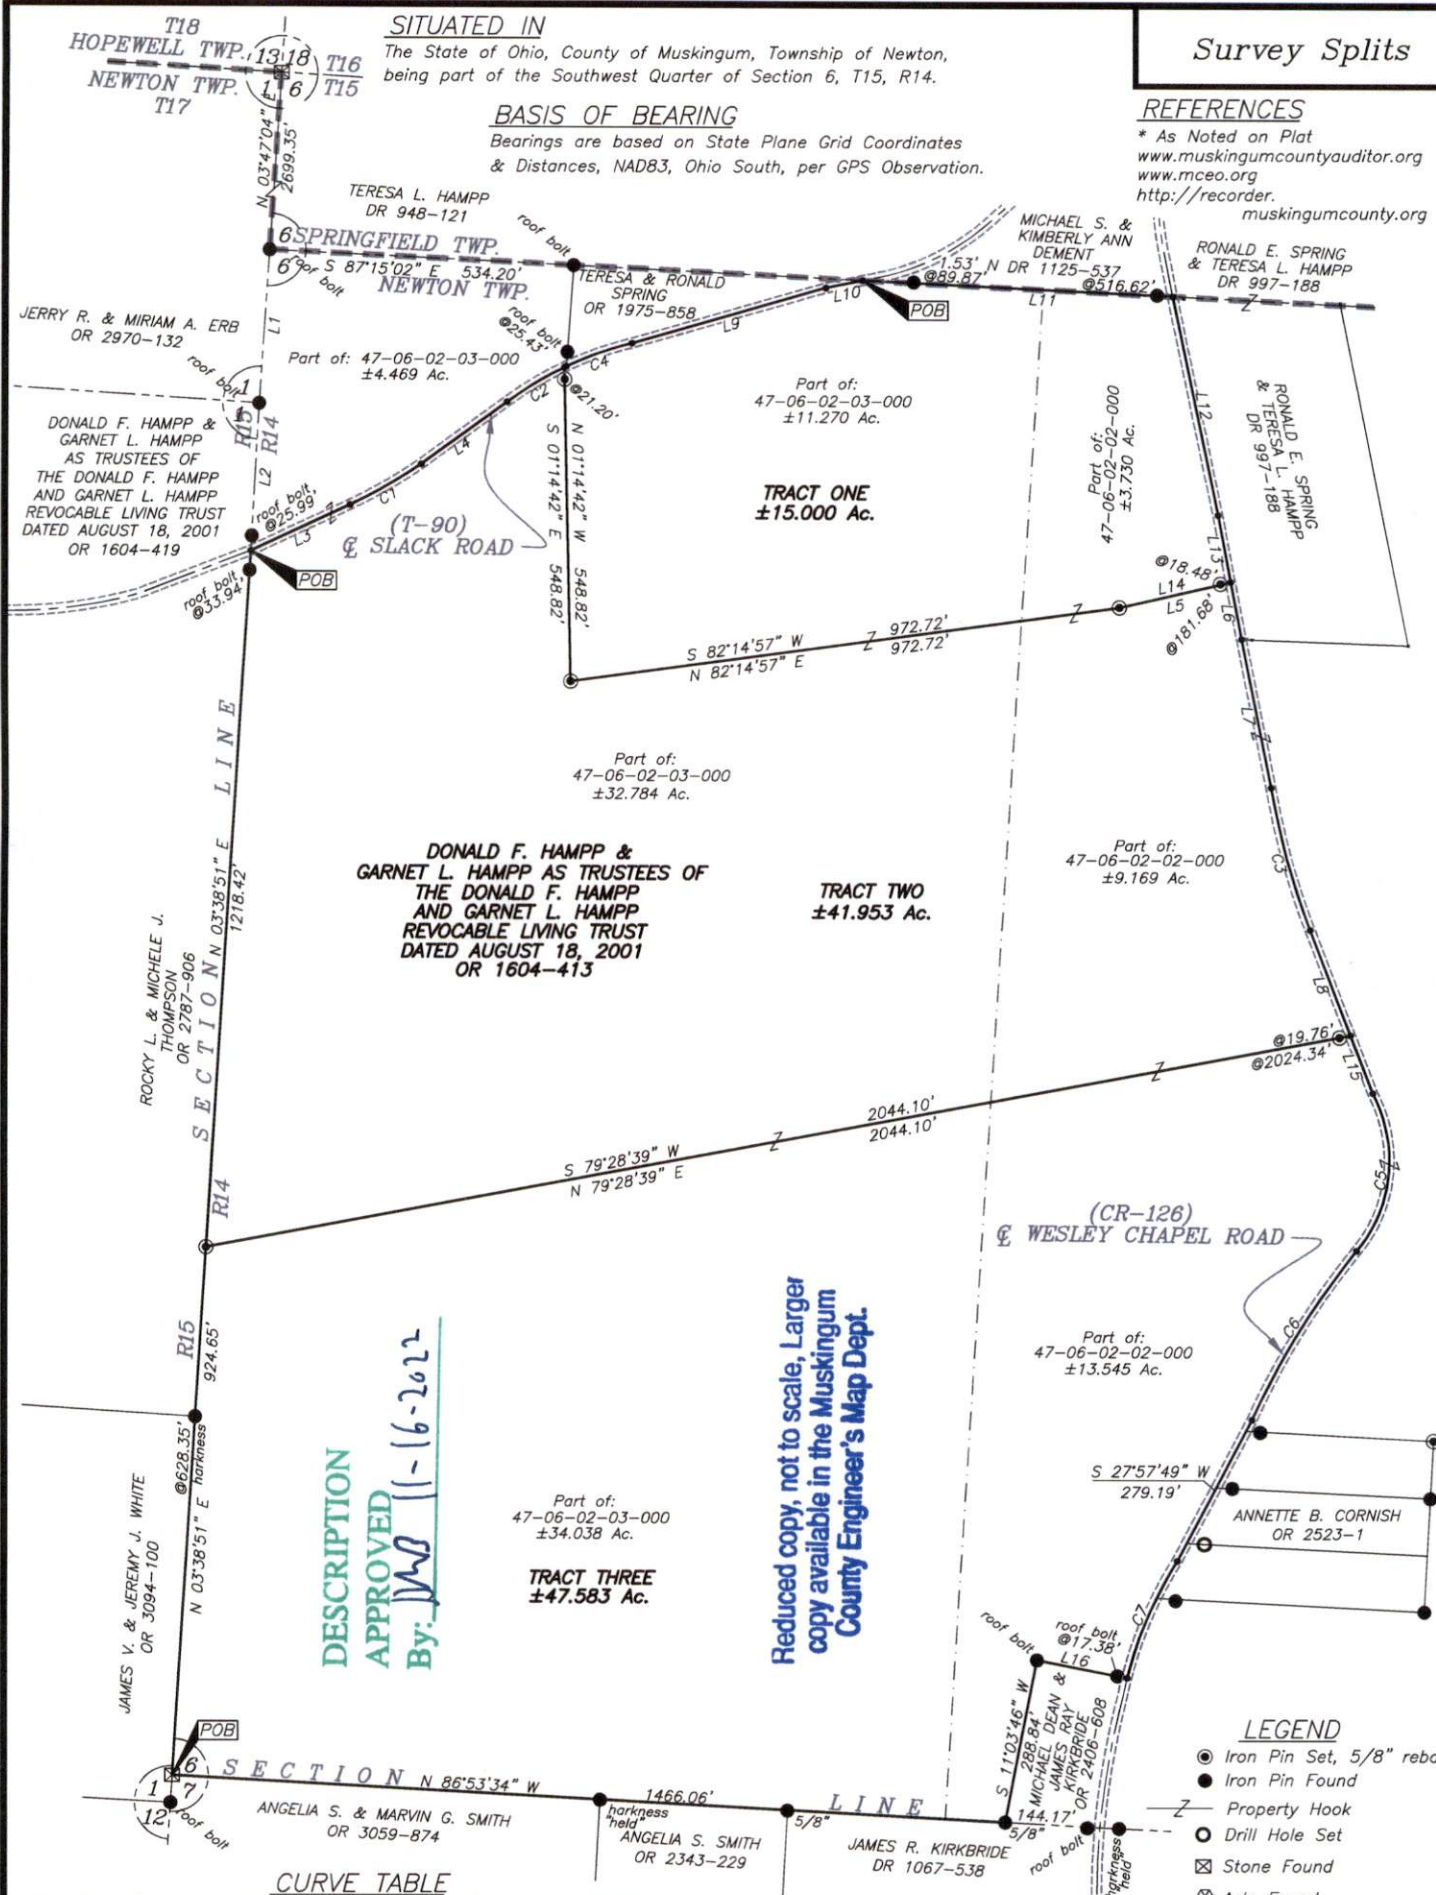

CURVE TABLE

CURVE	RADIUS	ARC LENGTH	CHORD LENGTH	CHORD BEARING	DELTA ANGLE
C1	958.85'	44.15'	144.02'	N 6°06'33" E	8°36'49"
C2	614.69'	117.69'	117.51'	N 58°50'53" E	0°58'14"
C3	1318.41'	257.68'	257.27'	S 15°30'37" E	11°11'54"
C4	614.69'	126.53'	126.31'	N 70°13'49" E	11°47'38"
C5	245.86'	293.88'	276.69'	S 05°58'47" W	68°29'14"
C6	1326.15'	348.34'	347.34'	S 31°46'02" W	15°03'00"
C7	719.24'	233.96'	223.05'	S 23°09'19" W	17°50'27"

LINE TABLE

	BEARING	DISTANCE
L1	S 03°50'36" W	268.73
L2	S 03°08'54" W	258.88
L3	N 65°06'55" E	191.91
L4	N 53°56'55" E	185.83
L5	N 76°58'58" E	200.13
L6	N 11°19'39" W	264.51
L7	S 10°52'56" E	101.52
L6	S 11°19'39" E	264.51
L8	S 21°06'34" E	199.33
L9	N 74°02'55" E	354.42
L10	N 78°25'24" E	66.33
L11	S 87°11'59" E	544.38
L12	S 11°48'22" E	390.85
L13	S 10°52'56" E	118.82
L14	S 76°58'58" W	200.13
L15	S 21°06'34" E	108.02
L16	N 78°56'14" W	160.80

(IN FEET)
1 inch = 250 ft.

OFFICE COPY

Brian Kelly McBeek
Reg. Surveyor No. 8517

This plat was prepared by McPeck Land Surveying, LLC in accordance with Chapter 4733--37 of the Administrative Code, and is intended to be used for the legal transfer of the property described and does not intend to describe all or any easements of record, nor encroachments unless otherwise intended.

 **MCPEEK
LAND
SURVEYING**

www.mcpeeklandsurveying.com
email: brian@mcpeeklandsurveying.com
340 Robin Hood Ln. * Zanesville, Oh 43701 * 740.704.6000