



LEGEND

- PIN (SET) 5/8" REBAR CAPPED (CRH PLS #6885)
- PIN (FOUND)
- △ WOOD LATH (SET) ON LINE

The bearings on this plat area based on True North by Solar Observation completed by R.M. Graves PLS #5792.

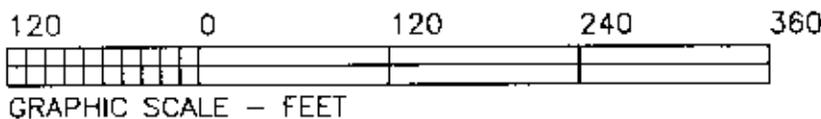

Glenna M. McClland
DB Vol. 863, Page 11.

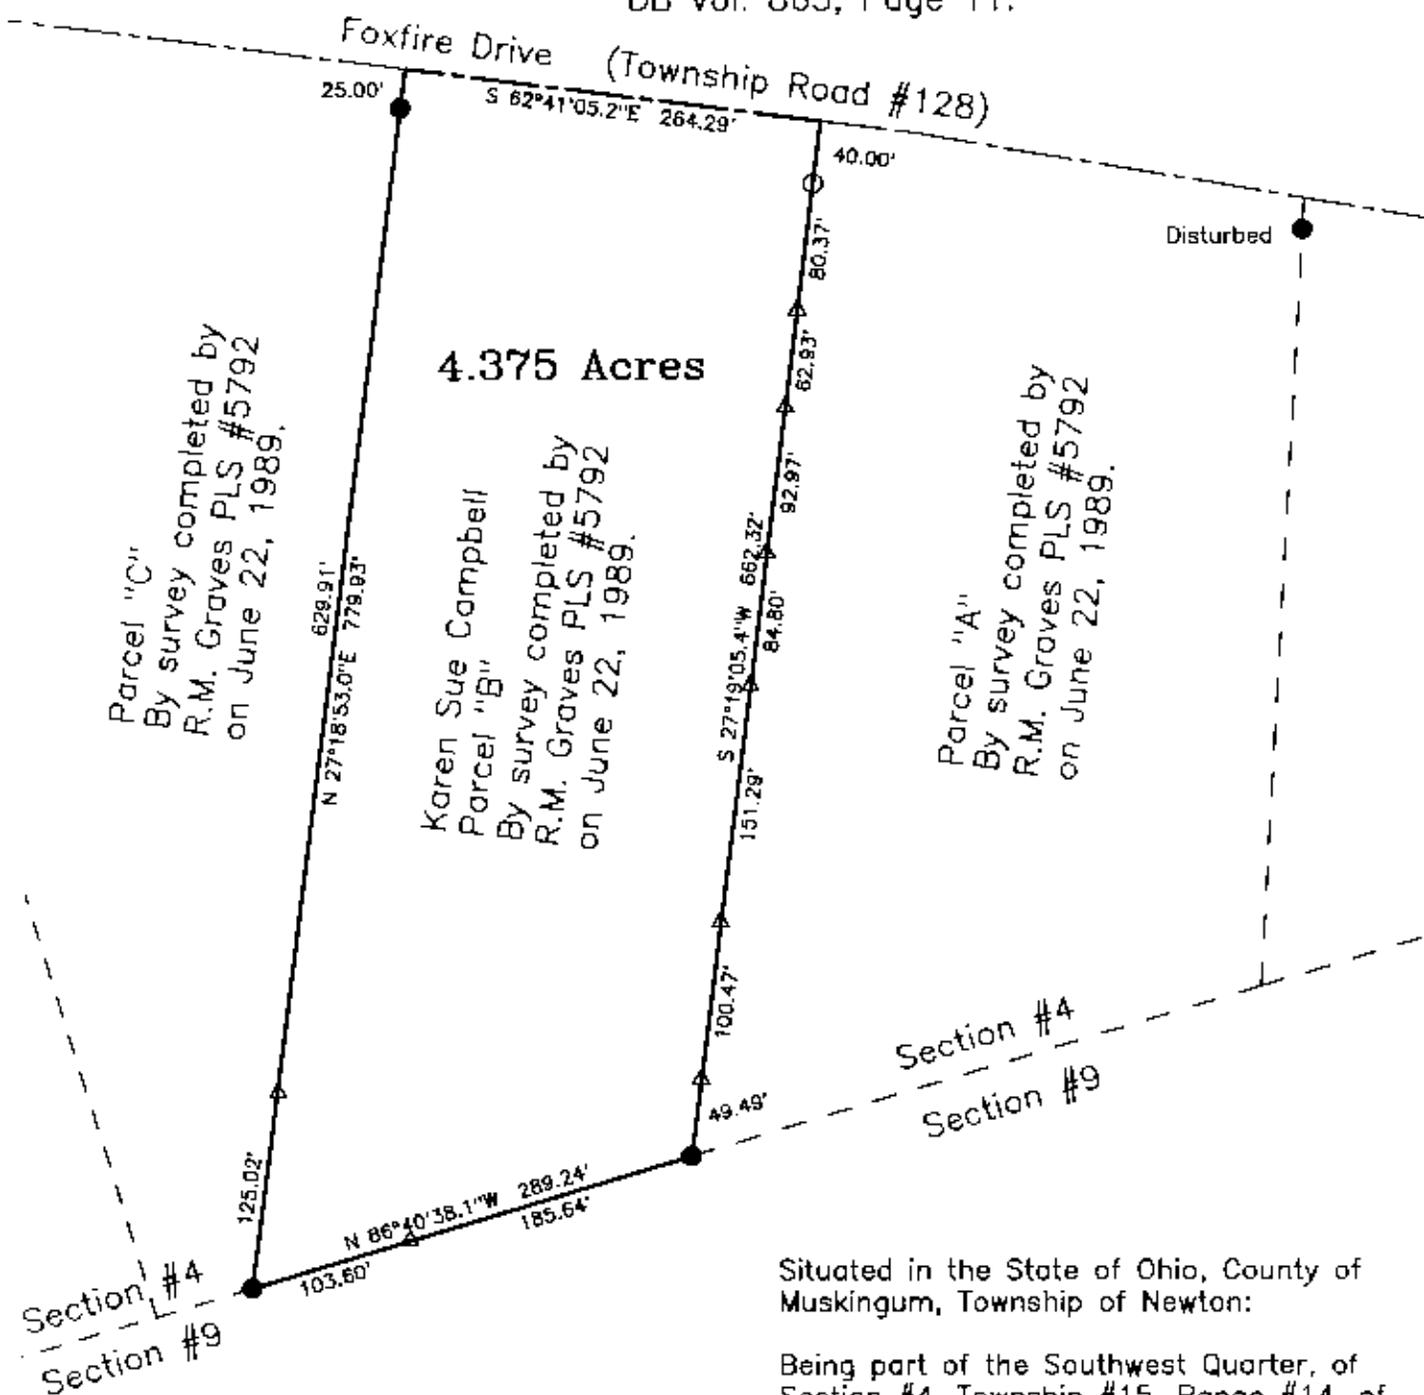

Situated in the State of Ohio, County of Muskingum, Township of Newton:

Being part of the Southwest Quarter, of Section #4, Township #15, Range #14, of the Congress Lands East of the Scioto River, being the Karen Sue Campbell property described in deed reference 1027, Page 63, also known as Muskingum County Auditor's Parcel Number 47-10-01-04-003;

SURVEYOR'S NOTES AND REFERENCES:

A survey of Parcels A B & C completed by R.M. Graves PLS #5792 on June 22, 1989. A USGS Topo Quad Map (Zanesville West).
Note #1 - Existing wood fence post near the South line are not along the property line. Metal fence post (found) along the West line are offset into Parcel "C" unless otherwise indicated.

This plat was prepared by C. R. Harkness Surveying & Mapping Inc. in accordance with Chapter 4733-37 of the Administrative Code, from an actual survey and is intended to be used for the location of property lines shown and does not intend to show all or any easements of record, nor encroachments unless otherwise indicated.

**OFFICE COPY
NOT RECORDABLE**

SURVEY FOR:	
Karen Sue Campbell 4690 Foxfire Drive Zanesville, Ohio 43701	
SECTION: 04	TOWNSHIP: 15
RANGE: 14	STATE OF OHIO
TWP. OF: Newton COUNTY: Muskingum	
Survey Date: 10/3/88	Draw date 10/17/88 By: CRH
C. R. HARKNESS SURVEYING & MAPPING INC. 768 DRYDEN ROAD Zanesville, Ohio 43701 Phone (614) 454-6367	
Job Number: #755	Drawing/Sheet No. Plat #01