

47-13-01-08
3360 Foxfire Dr

Doris Randolph
7/17/93

Situated in the State of Ohio, County of Muskingum, Township of Newton,
Township 15, Range 14, part of the Southeast Quarter of Section 3,
bounded and described as follows:

Commencing at an iron pipe found at the Northwest corner of Lot 5 in
Smith's Hillview Subdivision as Recorded in Plat Book 9, Page 62;
thence South $82^{\circ} 40' 00''$ East 26.27 feet to an axle found; thence
North $7^{\circ} 20' 00''$ East along William G. Shirer 324.30 feet to an iron
pin set, the place of beginning; thence North $82^{\circ} 40' 00''$ West along
F. Russell 257.00 feet to the center of Foxfire Drive, passing an iron
pin set at 234.00 feet; thence along center of Foxfire Drive the next
six (6) courses and distances, North $34^{\circ} 11' 54''$ East 220.37 feet to
a point, North $36^{\circ} 54' 23''$ East 53.73 feet to a point, North $49^{\circ} 21' 59''$ East 30.57 feet to a point, North $61^{\circ} 28' 35''$ East 33.69 feet to
a point, North $74^{\circ} 25' 32''$ East 26.61 feet to a point and North $88^{\circ} 19' 58''$ East 59.34 feet to a point; thence along William G. Shirer
South $7^{\circ} 20' 00''$ West 305.40 feet to the place of beginning, containing
1.22 acres more or less.
*passing an Iron Pin set at 27.64 feet.

Bearings are based on Smith's Hillview Subdivision.

Being all of Auditor's Parcel Numbers 47-47-13-01-08-000
47-47-13-01-09-000.

Iron pins set are No. 5 reinforcing bars 30 inches long with plastic
I. D. caps.


Deed Reference: Volume 970, Page 328.

Survey & Description By:

OFFICE COPY
NOT RECORDABLE
R. J. [Signature]
Registered Surveyor No. 7410

DESCRIPTION APPROVED
FOR AUDITOR'S TRANSFER

BY A. L. [Signature]
7-19-93

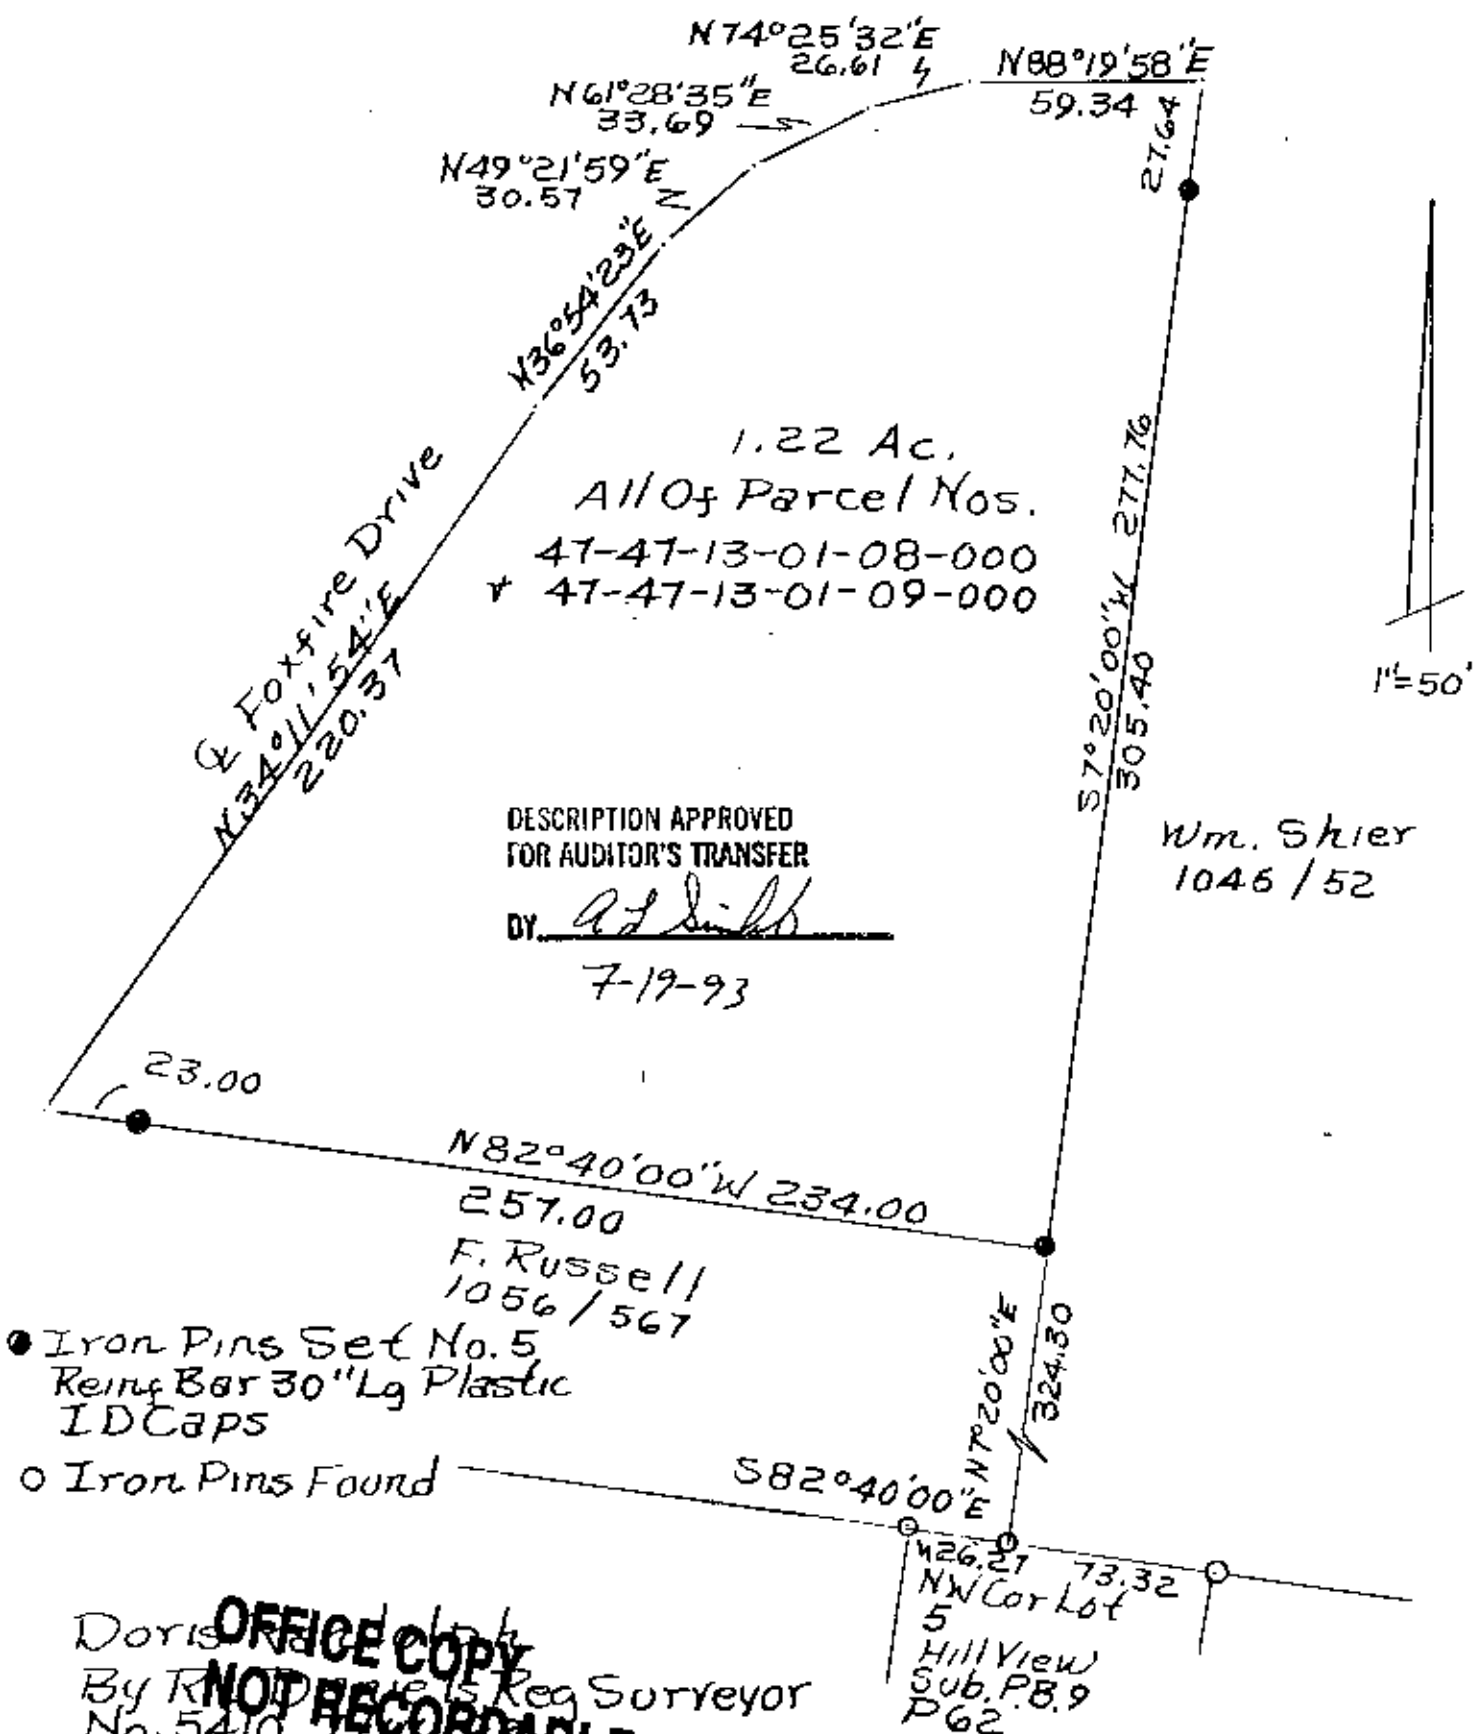

Doris R. Smith
 By R. D. Smith, Reg. Surveyor
 No. 5410
 Muskingum County,
 New Concord Township,
 T15, R14, Part of the
 S.E. Quarter Section 3.

Ref Vol. 970, P 328.