



47-14-01-06-004
2844 MAYSVILLE PIC

LEGEND		
	IPF	IRON PIN FOUND
	IPS	IRON PIN SET
		SECTION CORNER
	LP	LIGHT POLE
	PP	POWER POLE
	WV	WATER VALVE
	WM	WATER METER
	FH	FIRE HYDRANT
	CB	CATCH BASIN
	SSMH	SANITARY SEWER MANHOLE
	SDMH	STORM DRAIN MANHOLE
	CPP	CORRUGATED PLASTIC PIPE
	FOC	FIBER OPTIC CABLE
	W	WATER LINE
	OPH	OVERHEAD POWERLINE
	SSL	SANITARY SEWER LINE
	CMP	CORRUGATED METAL PIPE
		CONCRETE
	(M)	MEASURED
	(R)	RECORD
	P.O.C.	POINT OF COMMENCEMENT
	P.O.B.	POINT OF BEGINNING

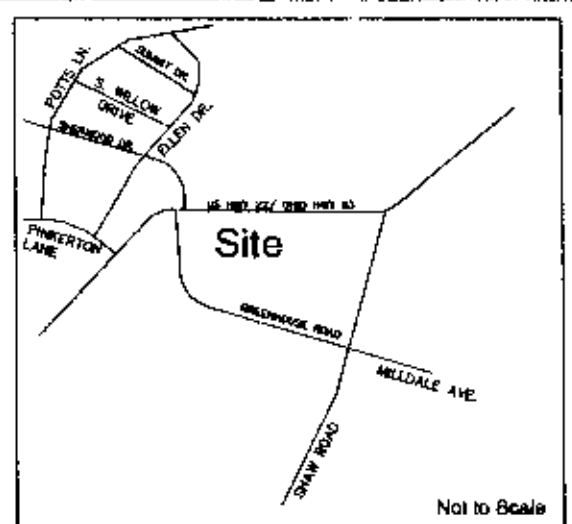

Location Map

SOUTH MAYSVILLE AVENUE
US HWY 22 / OHIO HWY. 93
150' R/W

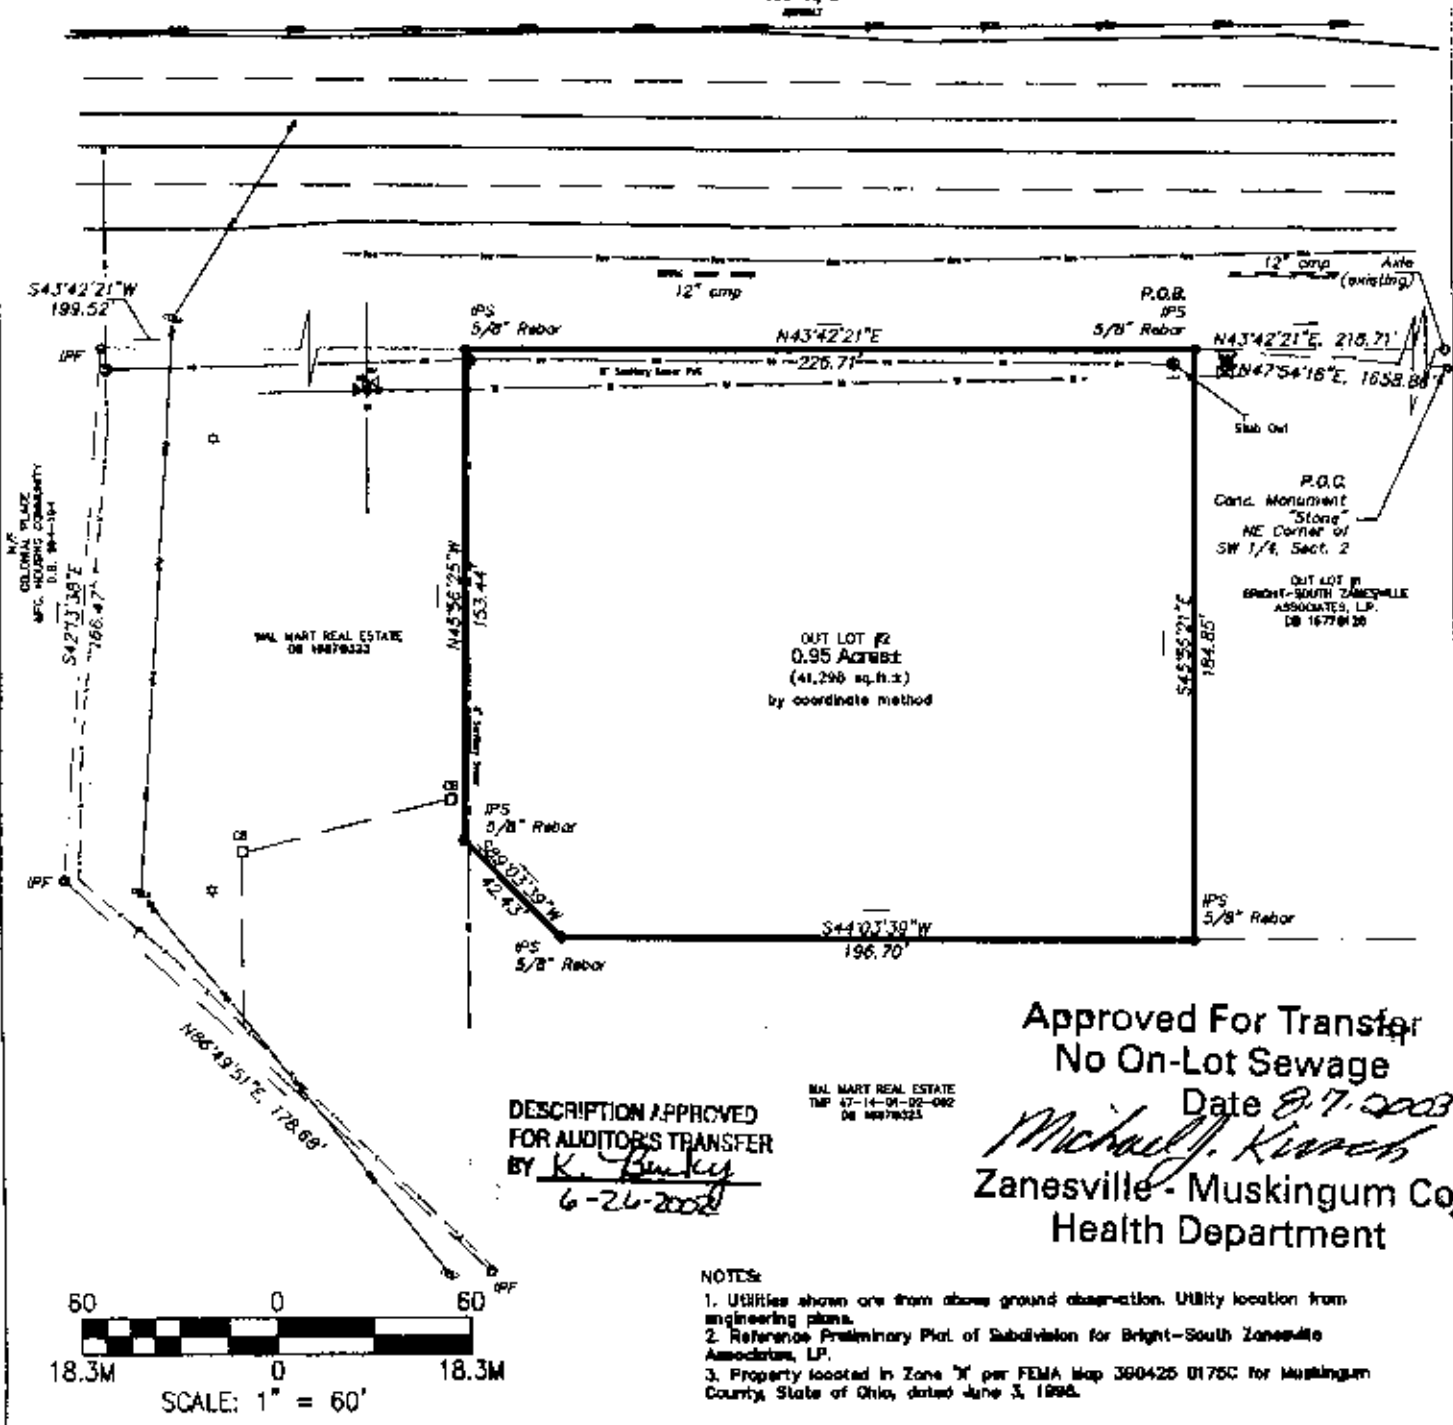

Approved For Transfer
No On-Lot Sewage
Date 8.7.2003
Michael J. Kirsch
Zanesville - Muskingum Co.
Health Department

DESCRIPTION APPROVED
FOR AUDITOR'S TRANSFER
BY *K. Bunkley*
6-26-2003

MAL MART REAL ESTATE
TWP 47-14-01-02-002
DB 19879323

- NOTES:
1. UTILITIES shown are from above ground observation. Utility location from engineering plans.
 2. Reference Preliminary Plat of Subdivision for Bright-South Zanesville Associates, LP.
 3. Property located in Zone "X" per FEMA Map 380425 0175C for Muskingum County, State of Ohio, dated June 3, 1998.



RLS: F. V. CLINKSCALES JR., P.E.
NO: S-7849

State of Ohio
Muskingum County, Newton Township

BOUNDARY SURVEY FOR
BOB EVANS FARMS
South Maysville Avenue
US Hwy. 22/ Ohio Hwy. 93
Outlot 2

FREELAND - CLINKSCALES
& ASSOCIATES, INC. OF N.C.
ENGINEERS & LAND SURVEYORS
201 2ND AVE. EAST
HENDERSONVILLE, N.C. 28739
(828) 697-6539
Fax (828) 697-4185

REF. PLAT SLIDE	SEE NOTES
REF. DEED BOOK	1877-128
TAX MAP	47-14-01-08-003
PARTY CHIEF	EOD
DRAWN	JDA
DATE	MARCH 20, 2003
DWG. NO.	H23083