

Situated in the State of Ohio, County of Muskingum, Township of Newton:

Being part of the Quarter, Southeast Quarter, of Section #2, of Township #15, Range #14, of the Congress Lands East of the Scioto River, being part of the Gloria Merew, Sue Merew, and Elaine Merew property recorded in Deed Book Volume 1028, Page 305 of said county's deed records, further being part of Muskingum County Auditor's Parcel Number 47-15-01-13-000, and more particularly described as follows;

Commencing at an iron pipe (found) at the common corner for the Southeast and Southwest Quarters of said Section #2, and for the Northeast and Northwest Quarters of Section #10 of said Township and Range;

- TIE-1 THENCE North 03 degrees 10 minutes 55 seconds East 310.96 feet along the common line for said Southeast and Southwest Quarters of Section #2 to an iron pipe (found) at the common corner of the Mary E & Tod Swope ET AL property recorded in Official Record Volume 2061, Page 779, and for the Margaret L & Tod James Robinson property recorded in Official Record Volume 1644, Page 882;
- TIE-2 THENCE South 81 degrees 07 minutes 40 seconds East 672.43 feet into said Southeast Quarter of Section #2 and along the common line for said Swope and Robinson properties and for the Laura Jean Huff property recorded in Official Record Volume 1852, Page 274 to an unmarked point in the centerline of Shaw Road (Township Road #261), passing an iron pipe (found) at 657.50 feet;
- TIE-3 THENCE North 24 degrees 51 minutes 20 seconds East 36.41 feet along said road to the unmarked place of beginning for the property herein intended to be described;
- #1- THENCE North 24 degrees 31 minutes 20 seconds East 75.27 feet continuing along said road to an unmarked point;
- #2- THENCE North 24 degrees 57 minutes 10 seconds East 254.89 feet continuing along said road to an unmarked point;
- #3- THENCE along a curve to the right having, a chord bearing North 33 degrees 57 minutes 25 seconds East 305.23 feet, a radius of 975.25 feet, and arc length of 306.49 feet, continuing along said road to an unmarked point;
- #4- THENCE North 42 degrees 57 minutes 35 seconds East 158.21 feet continuing along said road to an unmarked point;
- #5- THENCE South 26 degrees 57 minutes 40 seconds East 106.29 feet leaving said road and through said Merew property to an iron pin (set), passing an iron pin (set) at 19.55 feet;
- #6- THENCE South 01 degrees 39 minutes 55 seconds East 406.01 feet continuing through said Merew property to an iron pin (set);
- #7- THENCE South 24 degrees 57 minutes 10 seconds West 341.49 feet continuing through said Merew property to an iron pin (set);
- #8- THENCE North 66 degrees 57 minutes 20 seconds West 361.88 feet continuing through said Merew property to the place of beginning, passing an iron pin (set) at 339.98 feet containing 5.00 acres, of which 0.36 acres are within the right of way for Shaw Road (Township Road #261).

The bearings within this description are based on State Plane Coordinate Grid (Ohio South 1983) derived from GPS Observations. Iron pins (set) are 5/8" rebar with identification caps (C.R.Harkness P.L.S.6885).

This description was written by Charles R. Harkness Professional Land Surveyor #6885 from an actual survey completed on April 15, 2008, in accordance with Chapter 4733-37 of the Administrative Code, and is intended to be used for the legal transfer of the property described and does not intend to describe all or any easements of record, nor encroachments unless otherwise indicated.

OFFICE COPY
NOT RECORDABLE



APPROVED
MINOR LOT SPLIT ONLY
MUSKINGUM COUNTY
PLANNING COMMISSION DIRECTOR


5/2/08
Date

Fee Paid

DESCRIPTION
APPROVED
By: A.L. Swinchart
4-21-2008 cbs

200 0 200 400 600


GRAPHIC SCALE - FEET

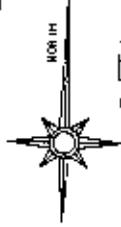

The bearings on this plat are based on State Plane Coordinate Grid (Ohio South 1983) derived from GPS Observations.

LEGEND

- PIN (SET) 5/8" REBAR CAPPED
(C R HARKNESS PLS#6885)
- PIN (FOUND)
- △ POINT (UNMARKED)
- PIPE (FOUND)
- ⊠ AXLE (FOUND)

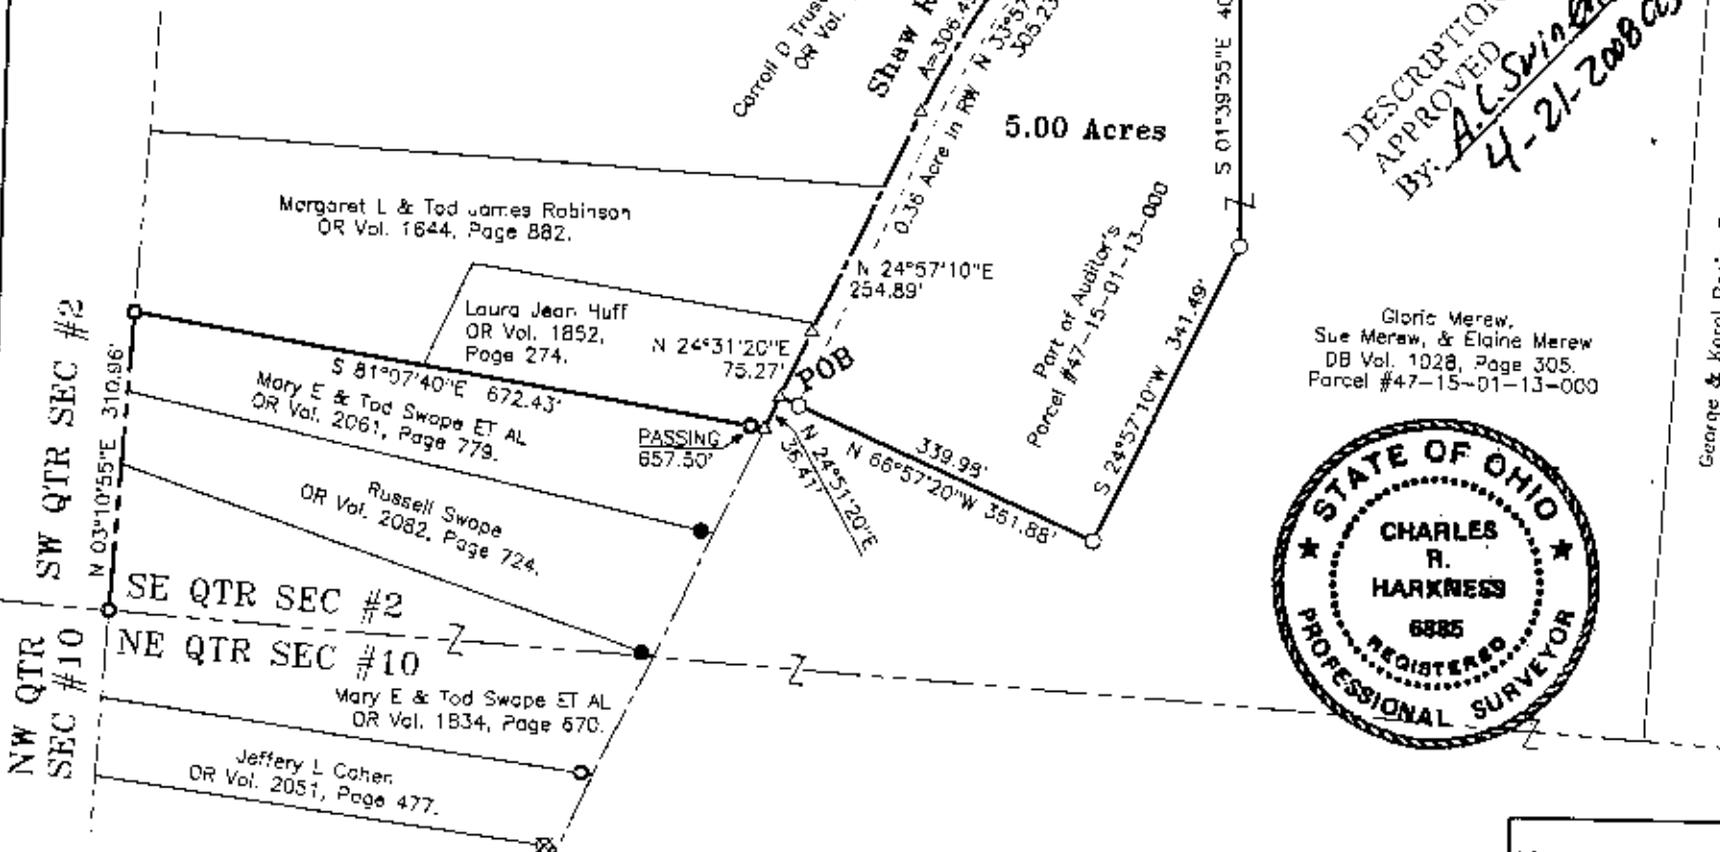

Situated in the State of Ohio, County of Muskingum, Township of Newton:

Being part of the Quarter, Southeast Quarter, of Section #2, of Township #5, Range #14, of the Congress Lands East of the Scioto River, being part of the Glaria Merew, Sue Merew, and Elaine Merew property recorded in Deed Book Volume 1028, Page 305 of said county's deed records, further being part of Muskingum County Auditor's Parcel Number 47-15-01-13-000:

SURVEYOR'S NOTES AND REFERENCES:
Muskingum County Tax Maps and Orthophotos of the area.
All other references are shown or listed.

DESCRIPTION
APPROVED
BY: *A.C. Swinehart*
4-21-2008

Gloria Merew,
Sue Merew, & Elaine Merew
DB Vol. 1028, Page 305.
Parcel #47-15-01-13-000



George & Karol Peairs Trustees
OR Vol. 1743, Page 108.

Approved For Transfer
On Lot Sewage Proposed
Date 5/2/08

E. J. Smith
Zanesville-Muskingum County
Health Department

APPROVED
MINOR LOT SPLIT ONLY
MUSKINGUM COUNTY
PLANNING COMMISSION DIRECTOR

[Signature]
5/2/08
Date Fee Paid

This plat was prepared by C. R. Harkness Surveying & Mapping Inc. in accordance with Chapter 4733-37 of the Administrative Code, and is intended to be used for the legal transfer of the property described and does not intend to describe all or any easements of record, nor encroachments unless otherwise indicated.

Charles R. Harkness 4-16-2008
Charles R. Harkness PLS #6885 Date

SURVEY FOR Kayla Merew Shaw Road, Zanesville, Ohio 43701		HARKNESS SURVEYING & MAPPING, INC. 8205 OLD TOWN ROAD ROSEVILLE, OHIO 43777 PHONE/FAX (740) 849-0122
SURVEYED: 4/16/2008	DRAWN: 4/15/2008	JOB: #1677 DRAWING: Plat #01
SEC:#2 TWP:#15 RANGE:#14 TWP:Newton COUNTY:Muskingum ST:Ohio		

OFFICE COPY
NOT RECORDABLE