

47-16-01-17-001

2985 DARLINGTON DR.

Judson Lighthizer
8/8/95

Situated in the State of Ohio, County of Muskingum, Township of Newton, Township 15, Range 14, Section 1, bounded and described as follows:

Commencing at the Southwest Corner of the Northwest Quarter of Section 12; Thence along center of Darlington Road the following three courses and distances North 04°17'00" East 933.50 feet to a point, North 09°00'00" East 798.89 feet to a point and North 43°39'00" East 1210.00 feet to a point; Thence North 30°54'00" West 21.85 feet to an iron pin found on the West side of Darlington Road the place of beginning; Thence North 25°49'00" West along Lyle and Mary Crozier Vol. 486, page 147, 599.00 feet to a point in the center of Moxahala Creek; Thence along the center of Moxahala Creek North 69°26'00" East 175.74 feet to a point; Thence leaving Moxahala Creek South 25°49'00" East 518.07 feet to an iron pin set passing an iron pin set at 266.07 feet; Thence along Darlington Road South 43°51'00" West 186.63 feet to the place of beginning containing 2.24 Acres more or less:

Bearings are based on the West Line of the Northwest Quarter of Section 12 bearing North 04°17'00" East.

Being part of Auditor's Parcel No. 47-47-16-01-17-000.


Iron pins set are number five reinf. bars 30 inches long with plastic I.D. caps.

Ref. Deed Vol. 510, page 940.

DESCRIPTION APPROVED
FOR AUDITORS TRANSFER


BY K. Becking
9-10-93

Survey and Description By:

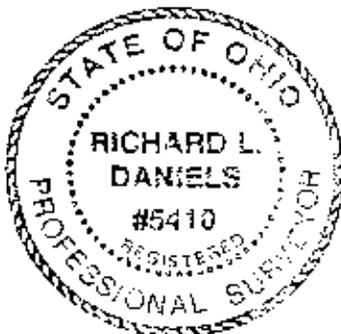

R. Daniels
**OFFICE COPY
NOT RECORDABLE**

R.L. Daniels Reg Surveyor #5410

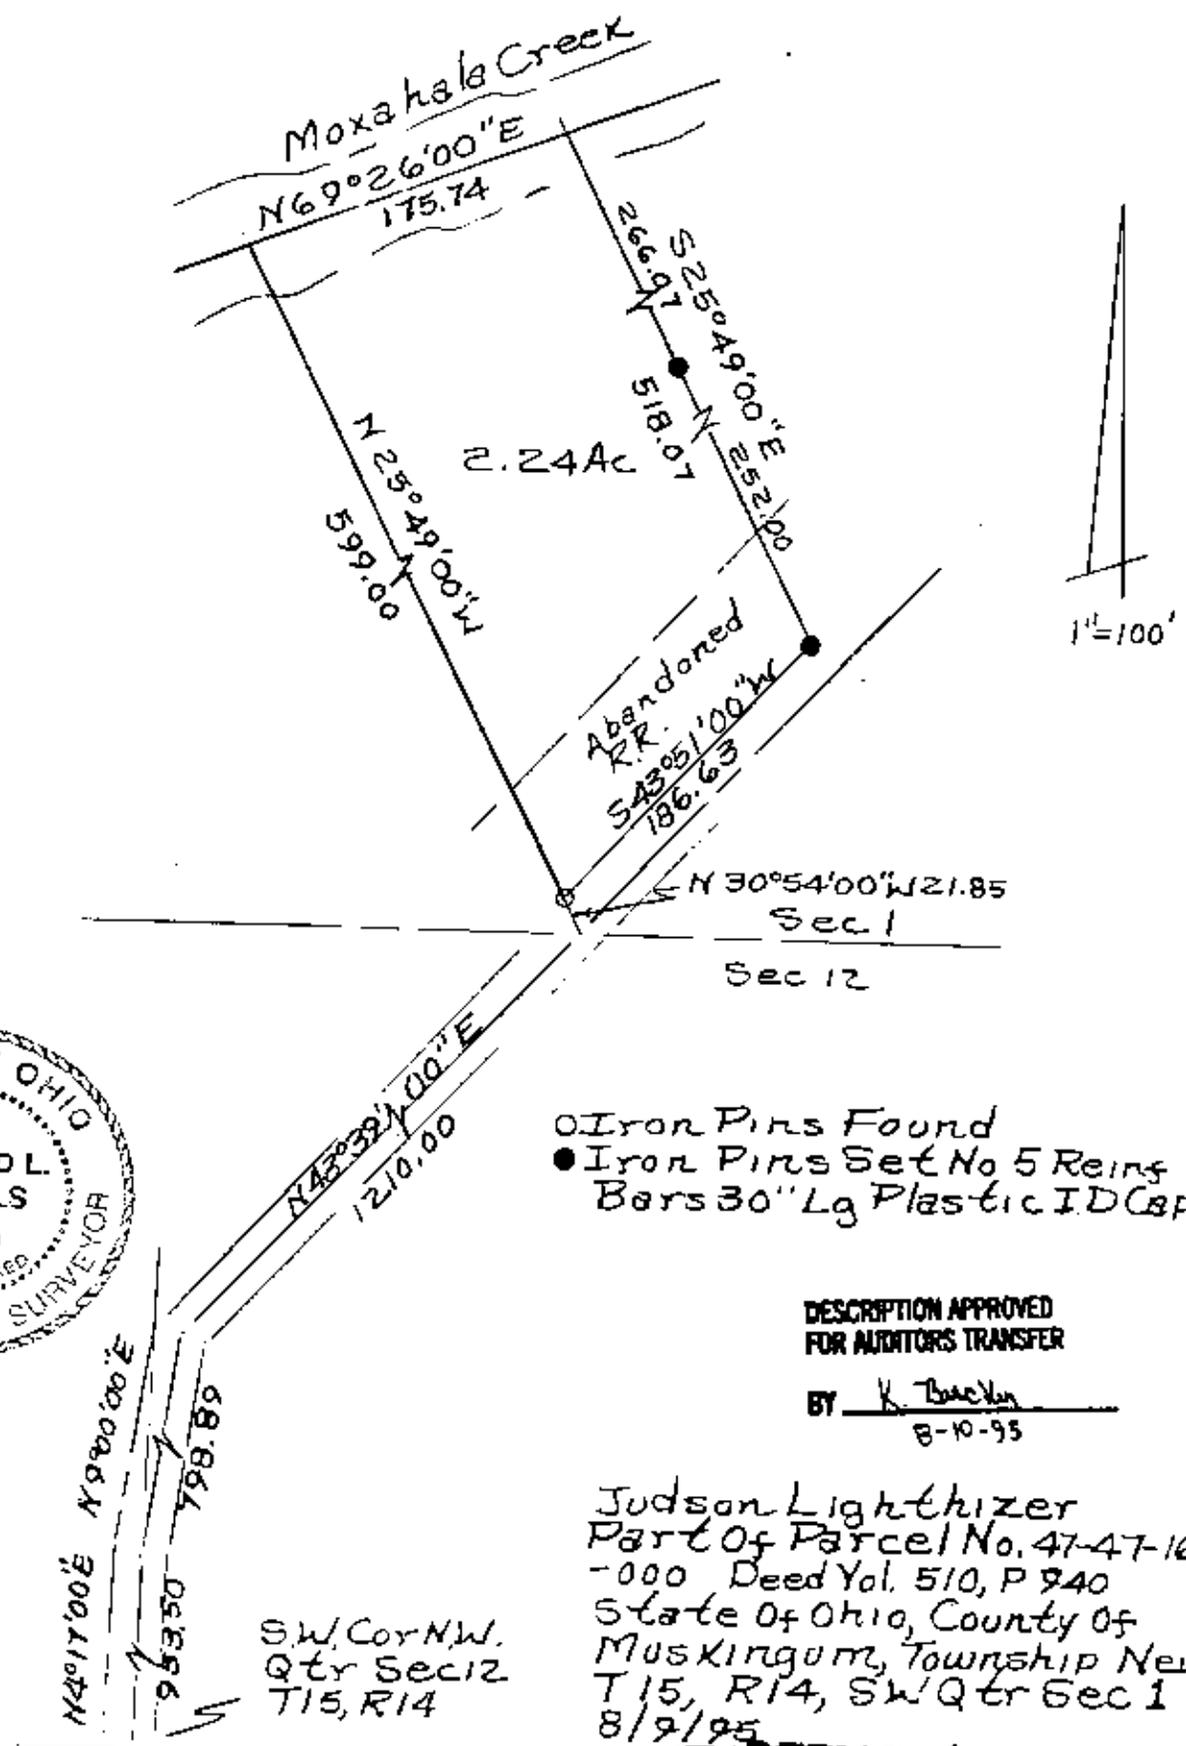

- Iron Pins Found
- Iron Pins Set No 5 Reins Bars 30" Lg Plastic ID Caps

DESCRIPTION APPROVED
FOR AUDITORS TRANSFER

BY K. Baerlin
8-10-95

Judson Lighthizer
Part of Parcel No. 47-47-16-01-17-
-000 Deed Vol. 510, P 940
State of Ohio, County of
Muskingum, Township Newton,
T 15, R 14, SW Qtr Sec 1
8/9/95

By R.L. Daniels, Reg. Surveyor
No. 5410

**OFFICE COPY
NOT RECORDABLE**