

47-16417

Garry Randall Reed
to
Jack Lloyd
10/26/85

1095 GREENHOUSE RD

Situated in the State of Ohio, County of Cuskingum,
Township of Springfield and Newton, S 15, R 14,
Northwest and Southwest quarters of Section 1,
bounded and described as follows:

Commencing at the Northwest corner of the Southwest
Quarter of Section 1; thence East 1463.73 feet;
thence South 49.18 feet to an iron pin the place of
beginning; thence North $83^{\circ} 41' 22''$ East 502.00 feet
to an iron pin; thence South $80^{\circ} 46' 51''$ East 449.28
feet to the West line of the old C & M Railroad
right of way passing an iron pin at 300.00 feet;
thence South $16^{\circ} 32' 36''$ West 280.00 feet to the
North line of Milldale Avenue; thence along Milldale
Avenue South $86^{\circ} 49' 55''$ West 269.42 feet; thence
leaving Milldale Avenue North $26^{\circ} 18' 22''$ East 22.00 feet to
an iron pin; thence North $26^{\circ} 18' 22''$ East 96.30
feet to an iron pin; thence North $3^{\circ} 13' 22''$ East
48.00 feet to an iron pin; thence North $15^{\circ} 39' 39''$
West 136.60 feet to an iron pin; thence South 85°
 $32' 22''$ West 150.00 feet to an iron pin; thence
South $0^{\circ} 10' 04''$ East 81.99 feet to an iron pin;
thence South $85^{\circ} 50' 22''$ West 180.00 feet to an iron
pin; thence South $4^{\circ} 09' 04''$ East 83.44 feet to an
iron pin; thence South $85^{\circ} 50' 20''$ West 257.58 feet
to an iron pin; thence North $6^{\circ} 26' 19''$ West 226.77
feet to an iron pin the place of beginning, containing
4.24 acres more or less.

Being Auditors Parcel No. 47-04595. (P.L.)

47-16-01-30

Survey & Description By:

OFFICE COPY


NOT RECORDABLE

R. L. Daniels

Registered Surveyor No. 5410

OK 10/26/85

10/26/85

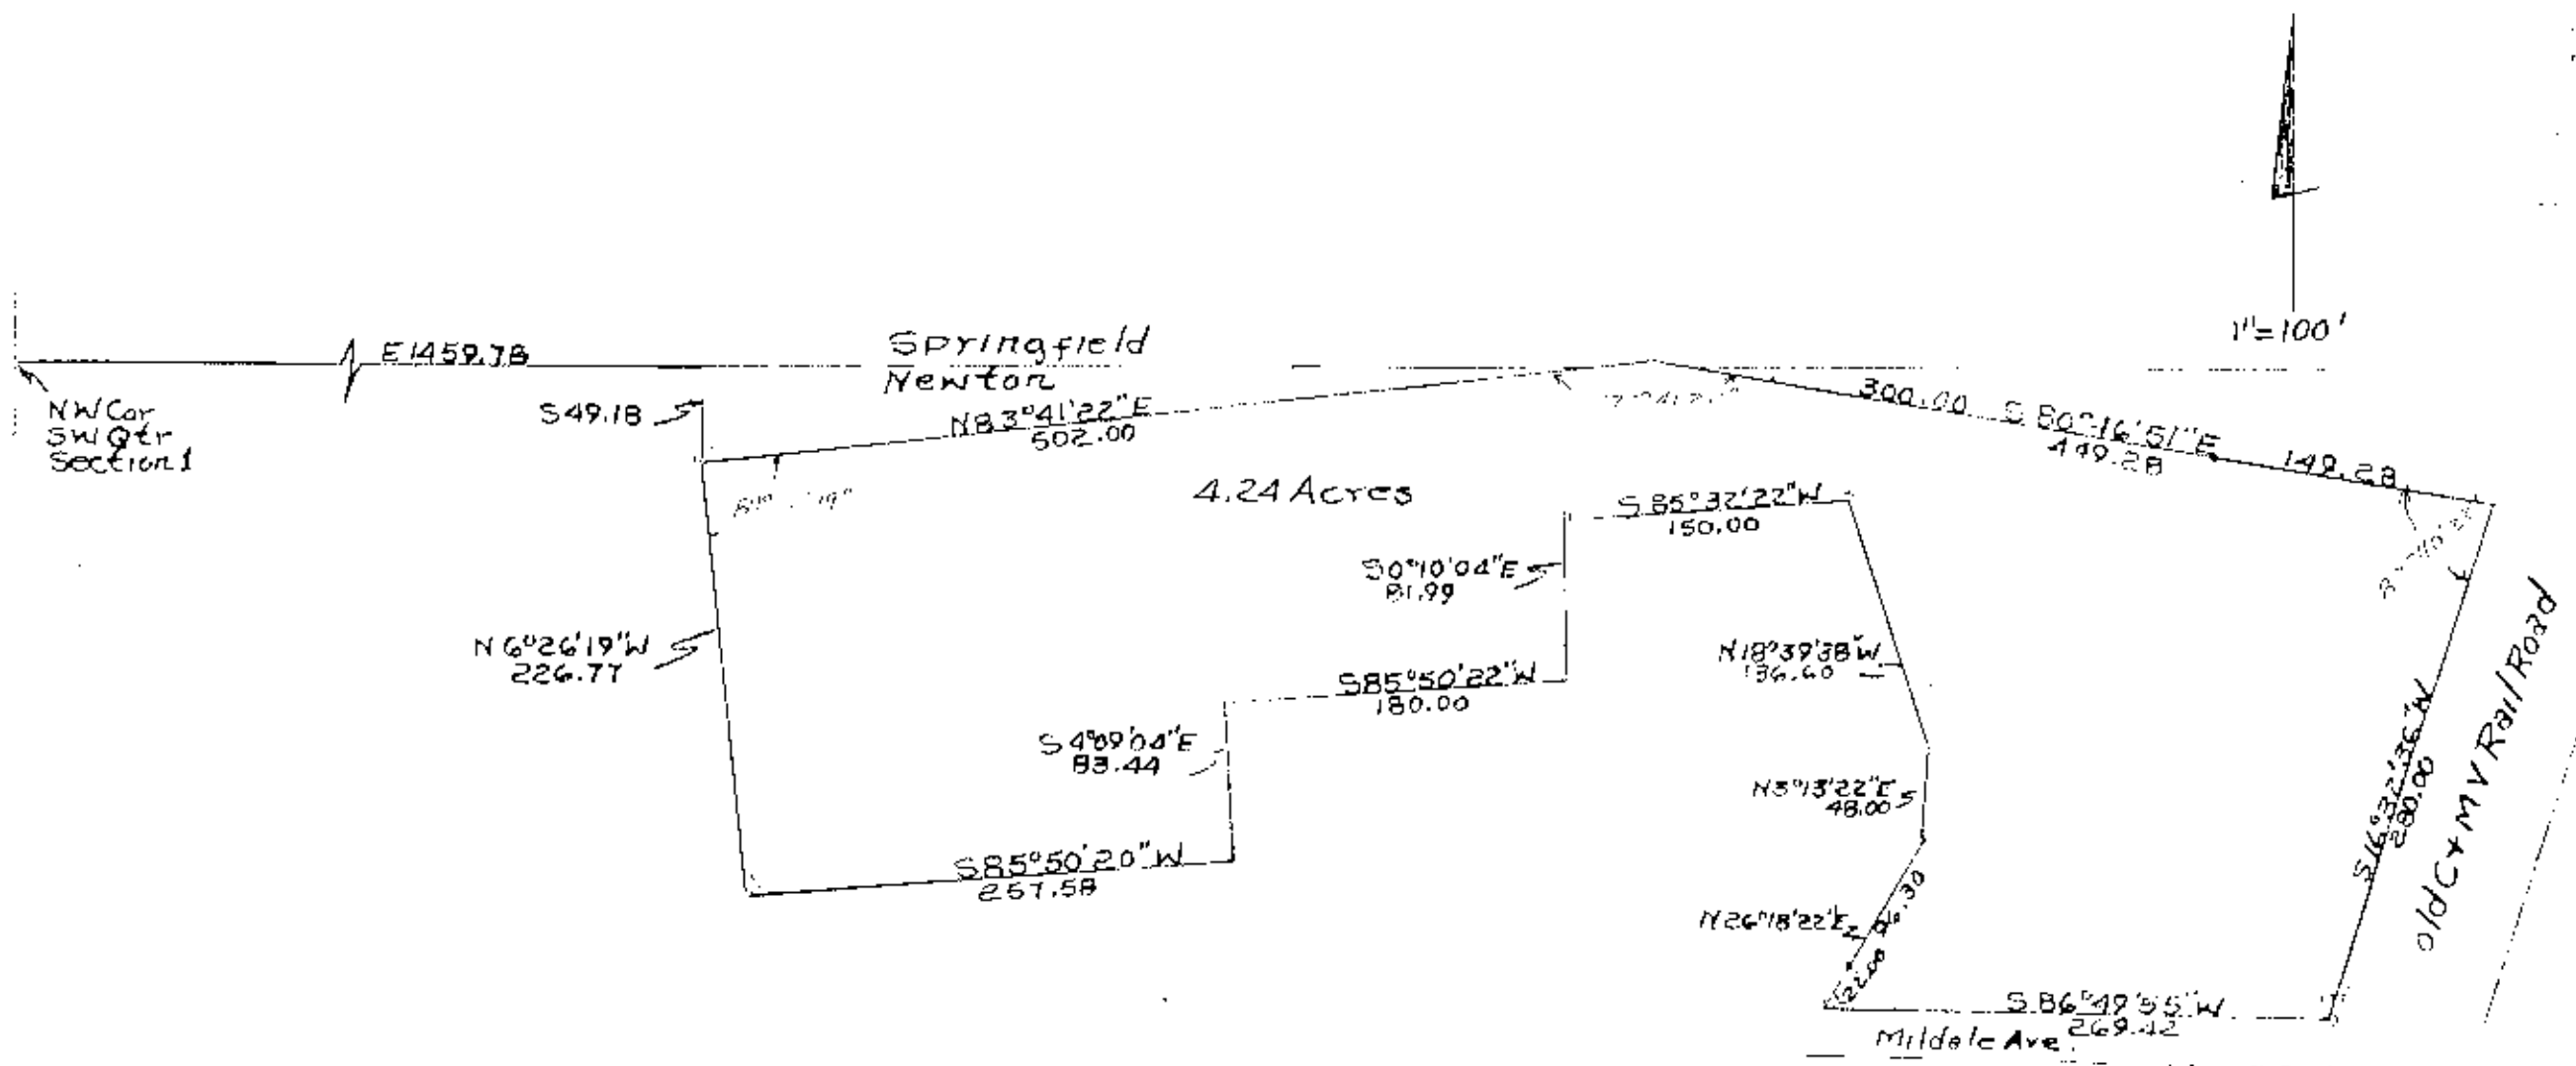

Muskingum County,
 Newton & Springfield
 Townships, T15, R14,
 SW Qtr. Section 1 & NW
 Qtr. Section 1.
 Parcel No. 47-04595

Survey of 4.24 Acres
 From Harry Randell Reed
 To Lloyd 10/26/85
 B. P. L. Reg.
 S. 10/26/85
**OFFICE COPY
 NOT RECORDABLE**