

47-20-02-07-004 A

THEISEN SPLITS

SITUATED IN

The State of Ohio, County of Muskingum
Township of Newton, and being a part
of the East Half of Section 7, T15, R14.

BASIS OF BEARING

Bearings are based on State Plane Grid Coordinates,
NAD83, Ohio South, per GPS Observation.

REFERENCES

* As Noted on Plat
www.muskingumcountyauditor.org
www.mceo.org
http://recorder.muskingumcounty.org

ADJOINER STATEMENT


Not to be used as a separate building
site or transferred as an independent
parcel in the future without planning
commission approval in accordance with
applicable subdivision regulations.

LEGEND

- Iron Pin Set, 5/8" rebar
- Iron Pin Found
- Pipe Found
- Axle Found
- Z— Property Hook
- ⊠ Stone Found

LINE TABLE

LINE	BEARING	DISTANCE
L1	N 04°58'13" E	57.16'
L2	S 88°45'53" E	36.31'

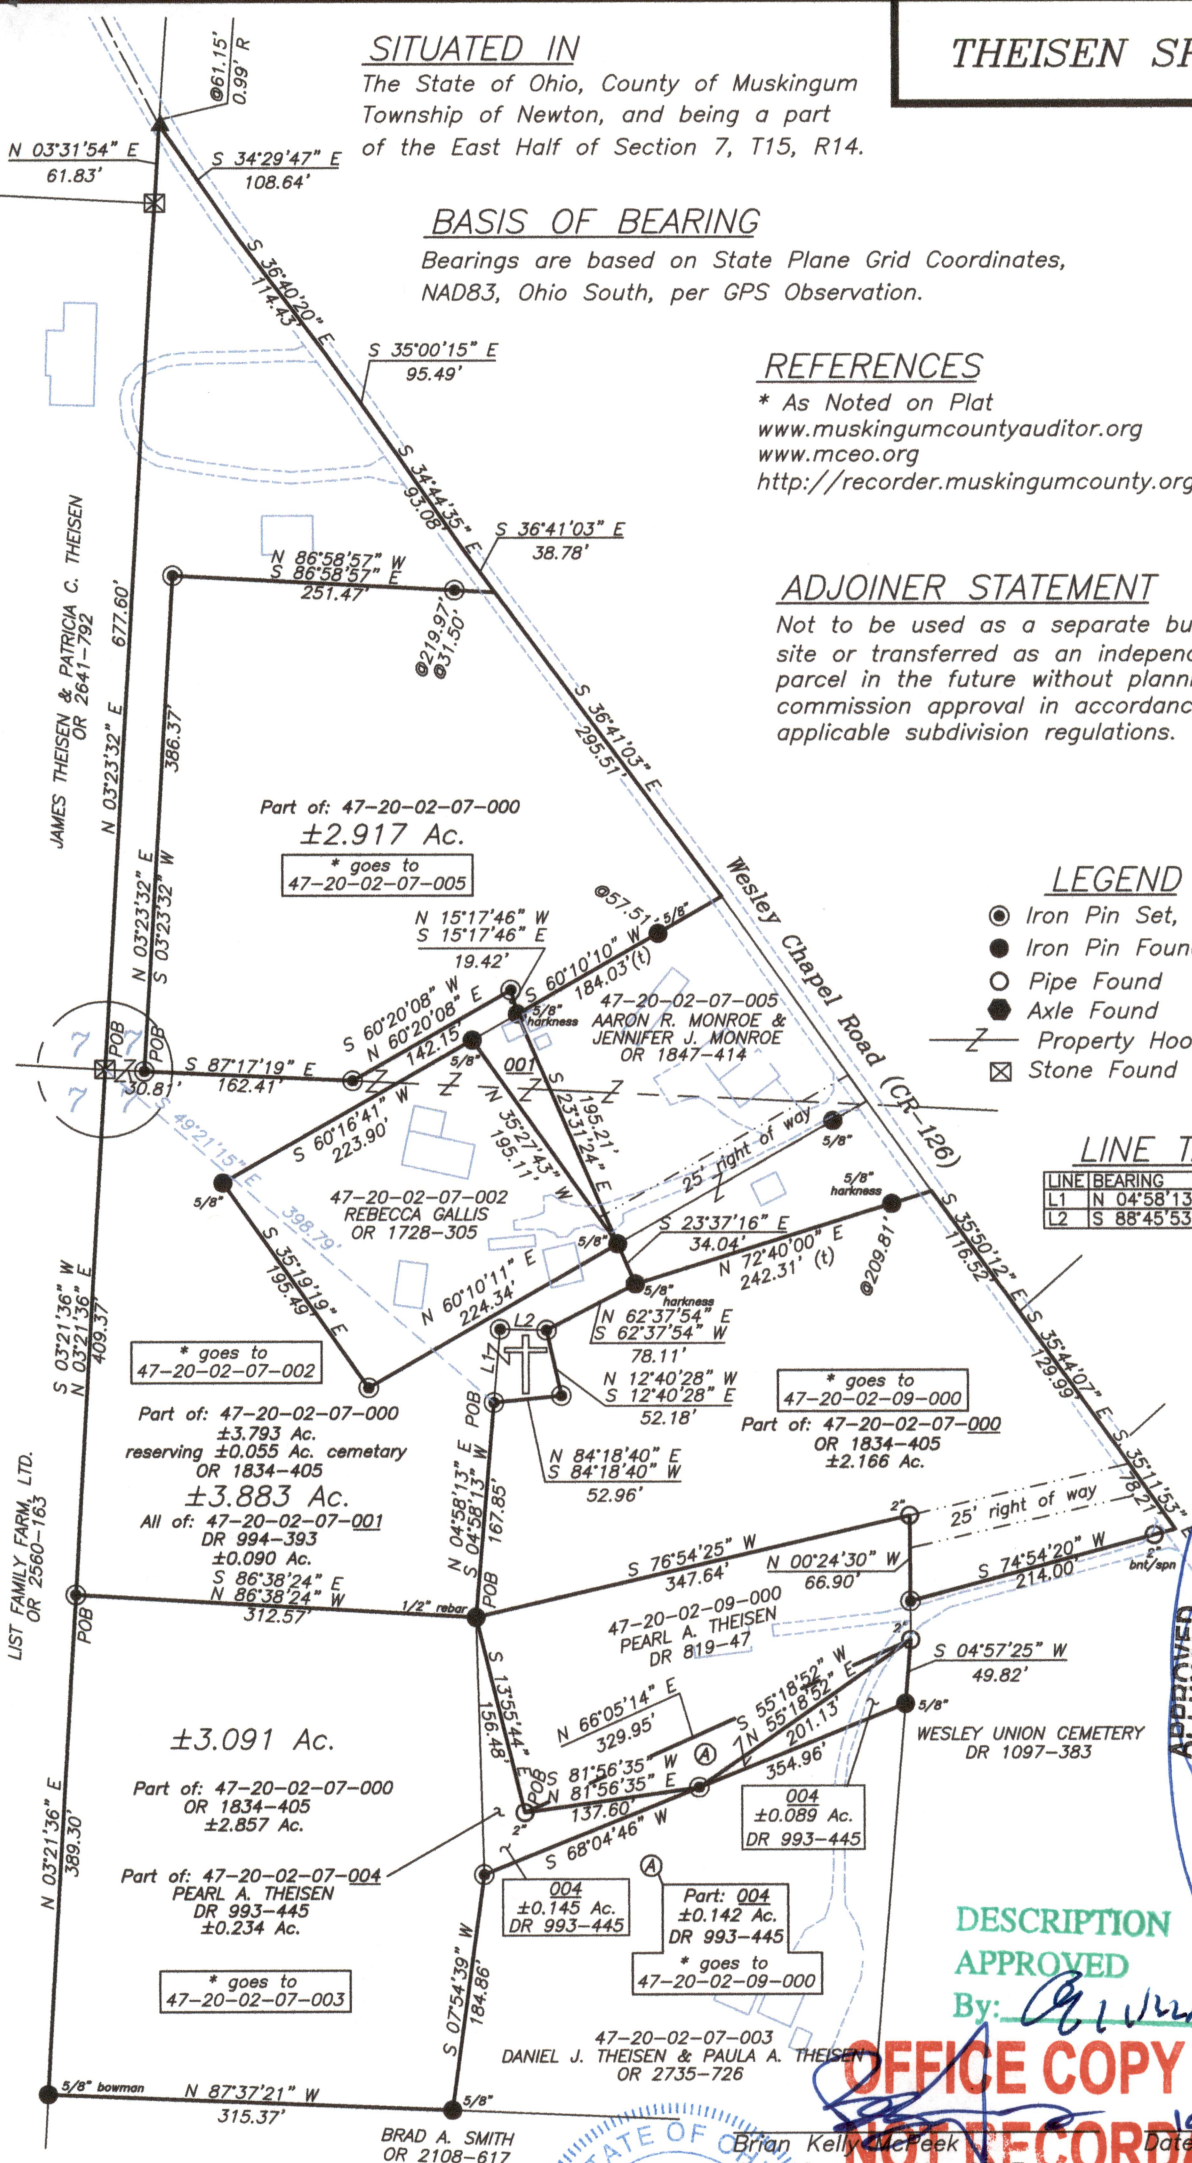

APPROVED
MUSKINGUM COUNTY
PLANNING COMMISSION DIRECTOR

DESCRIPTION
APPROVED

By: *[Signature]*


OFFICE COPY
NOT RECORDABLE

STATE OF OHIO
Brian Kelly McPeck
8517
REGISTERED
PROFESSIONAL SURVEYOR

MCPEEK
LAND
SURVEYING

www.mcpeeklandsurveying.com
email: brian@mcpeeklandsurveying.com
340 Robin Hood Ln., * Zanesville, Oh 43701 * 740.704.6073

GRAPHIC SCALE

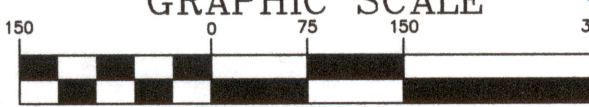

(IN FEET)
1 inch = 150 ft.

Fee Paid
Date