

David L. & Leona M. Searls

Situated in the State of Ohio, Muskingum County, Township of Newton, Township 15, Range 14, Southeast Quarter of Section 8, bounded and described as follows:

Being all of David L. & Leona M. Searls Decd Volume 510, page 528, Parcel No. 47-22-01-06-000.

Beginning at a stone found at the Northeast corner of the west half of the Southeast Quarter of Section 8; Thence South 05°48'48" West along William Thompson Volume 1077, page 26 1479.57 feet to a axle found at Andrew Murphy's Northeast corner; Thence along Andrew Murphy the next Two courses and distances: South 51°51'45" West 289.88 feet to an axle found, and South 59°08'09" West 219.50 feet to a point in center of Township Road 128 (Foxfire Dr.), passing an axle found at 200.50 feet; Thence along center of Township Road 128 the next nine courses and distances: North 46°13'11" West 95.85 feet to a point, North 53°18'36" West 43.73 feet to a point, North 56°21'28" West 144.47 feet to a point, North 54°18'53" West 86.94 feet to a point, North 52°22'27" West 131.85 feet to a point, North 47°29'03" West 67.88 feet to a point, North 44°38'53" West 56.94 feet to a point, North 45°25'39" West 61.30 feet to a point, and North 47°50'25" West 78.04 feet to a point; Thence leaving said road and along Maysville Regional WTR., North 40°26'39" East 76.31 feet to a iron pin found, passing a iron pin found at 22.47 feet; Thence North 49°19'16" West 64.66 feet to a iron pin found; Thence North 40°20'39" East along Marilyn Shirley Volume 1016, page 198, 58.65 feet to a iron pin found; Thence North 41°04'13" West 226.01 feet to a iron pin set; Thence along Michael & Tracie Searls Volume 1035, page 116, and Volume 1085, page 634 the next three courses and distances North 69°44'30" East 261.54 feet to a iron pin found, North 00°09'58" West 582.14 feet to a iron pin found, and North 31°04'00" East 421.84 feet to a iron pin set; Thence along section line and Eugene Folden Volume 1530, page 656 South 84°57'00" East 809.27 feet to the Place of Beginning, passing a iron pin at 493.19 feet. Containing 36.31 Acres more or less.

West

Bearings are based on the North line of the Southeast Quarter of Section 8 bearing South 84°57'00" East.

Above description is based on a survey by R.L. Daniels July 31, 2006, and is intended for legal transfer of property described and does not intend to describe all or any easements of record nor encroachments unless otherwise indicated.

Iron pins set are No. 5 reinforced bars 30 inches long with plastic I.D. caps.


Reference Volume 510, page 528


**OFFICE COPY
NOT RECORDABLE**

EXEMPT FROM
PLANNING COMMISSION

APPROVED FOR CLOSURE
RLD 8/14/2006

RLD 8/14/2006

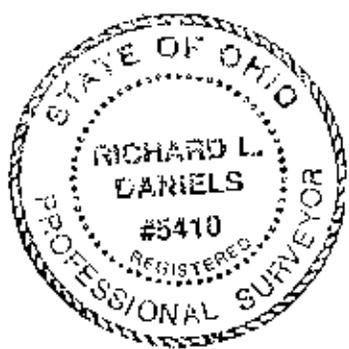


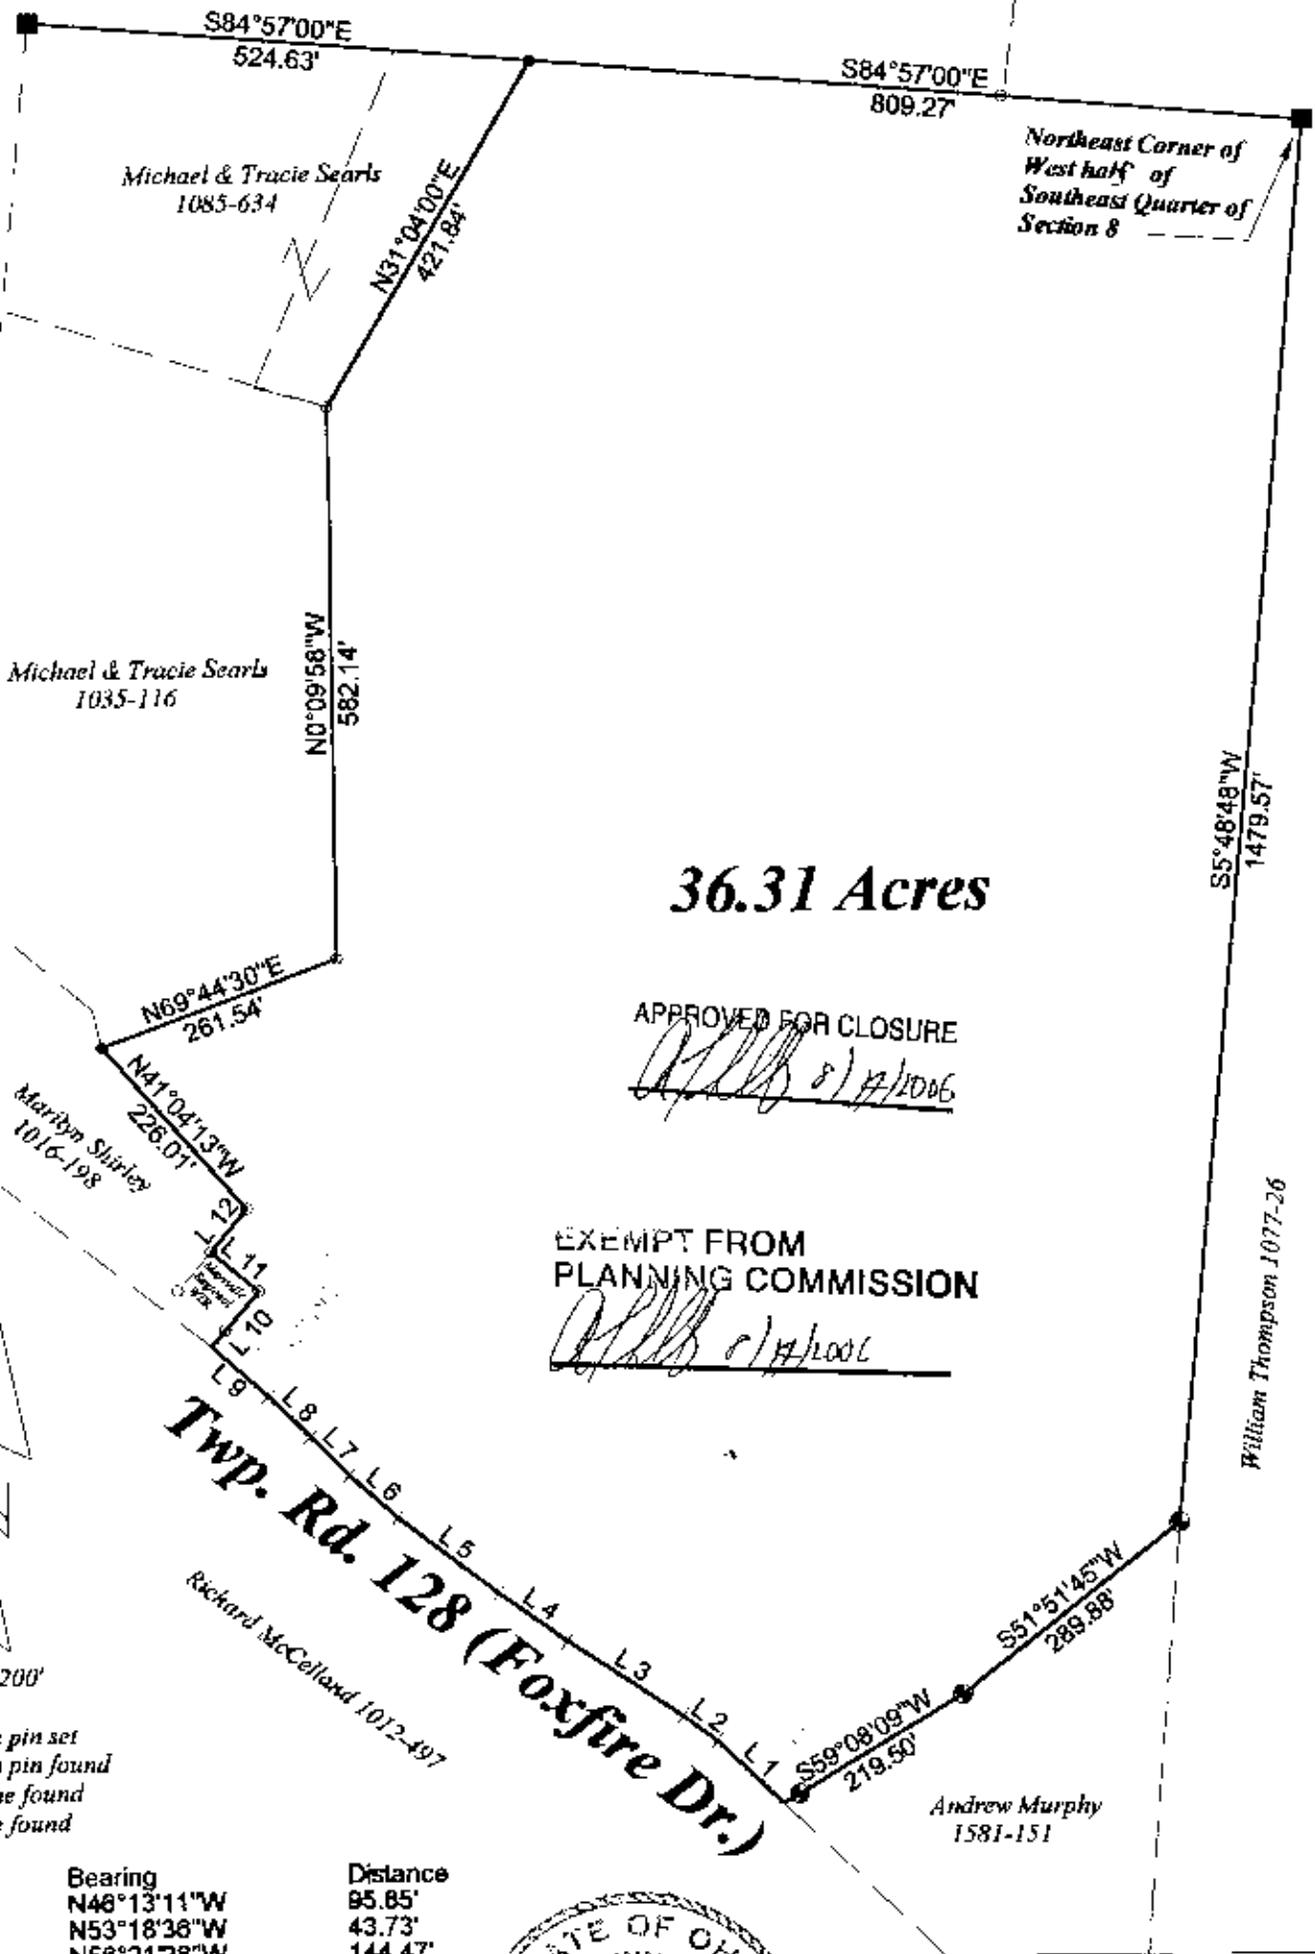

36.31 Acres

APPROVED FOR CLOSURE
[Signature] 8/17/2006

EXEMPT FROM
 PLANNING COMMISSION
[Signature] 8/17/2006

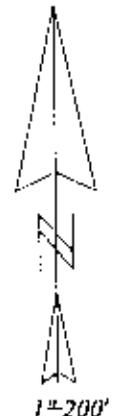

- Iron pin set
- Iron pin found
- Stone found
- ⊙ Axle found

Line	Bearing	Distance
1	N48°13'11"W	95.85'
2	N53°18'38"W	43.73'
3	N56°21'28"W	144.47'
4	N54°18'53"W	88.94'
5	N52°22'27"W	131.85'
6	N47°29'03"W	87.88'
7	N44°38'53"W	56.94'
8	N45°25'39"W	61.30'
9	N47°50'25"W	78.04'
10	N40°28'39"E	76.31'
11	N49°19'16"E	64.88'
12	N40°20'39"E	58.65'



OFFICE COPY
NOT RECORDABLE

David L. Searls
 Volume 17-1-1000
 Parcel No. 17-1-1000
 State of Ohio, Muskingum County, Newton Township
 Township 15, Range 14, Section 8
 July 31, 2006
 Reg. Surv. # 5410