

47-24-01-08
4490 FOXFIRE DR.

Jim Wofter
9/27/90

Situated in the State of Ohio, County of Muskingum, Township of Newton,
T 15, R 14, Northeast Quarter of Section 9, bounded and described as follows:

Commencing at an iron pin at the Northwest corner of the Northeast
Quarter of Section 9; thence South $89^{\circ} 04' 32''$ East 527.40 feet to a
point in Foxfire Drive the place of beginning; thence South $8^{\circ} 34'$
East 147.25 feet to an axel found passing an axel found at 38.90 feet;
thence North $79^{\circ} 08' 05''$ West 271.78 feet to a point in Foxfire Drive;
thence along said road North $68^{\circ} 55' 49''$ East 262.52 feet to the place
of beginning, containing 0.43 acres more or less.

Bearings are based on the North line of the Northeast Quarter of Section
9 bearing South $89^{\circ} 04' 32''$ East.

Being Auditor's Parcel No. 47-47-24-01-08-000.

*From Instrument Found In Field I Believe This Is The
Remains of Easement The LIZ Ac. Conveyed To Joseph Miller By
Deed Vol. 111 Page 216*

**OFFICE COPY
NOT RECORDABLE**



Survey & Description By:

R. L. Daniels
Registered Surveyor No. 5410

DESCRIPTION APPROVED
FOR AUDITOR'S TRANSFER

J L Daniels
10-03-90

R L DANIELS & ASSOC.
 61 Palmer Rd.
 Roseville, Ohio 43777
 Ph. (614) 697-7480

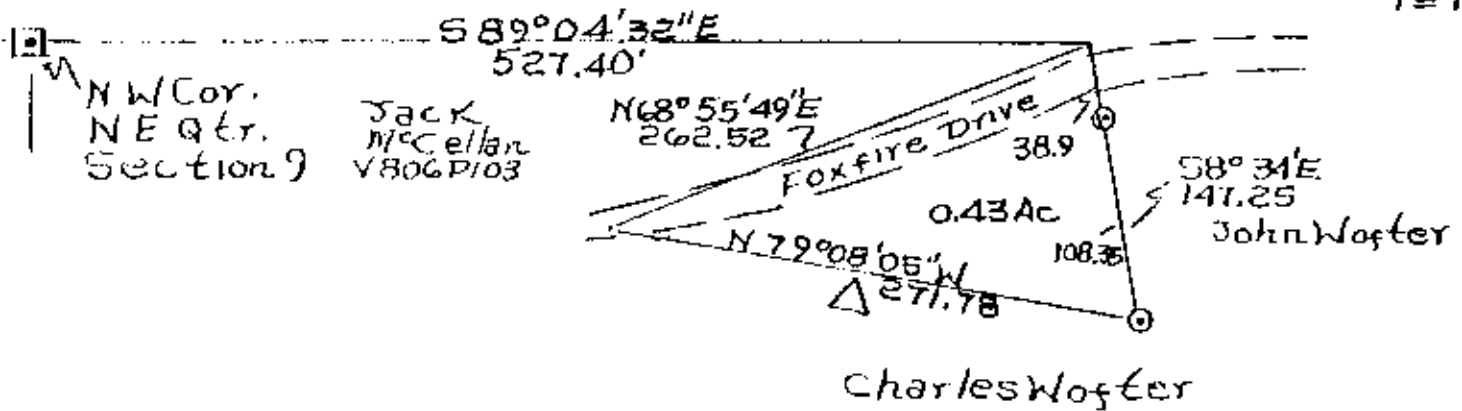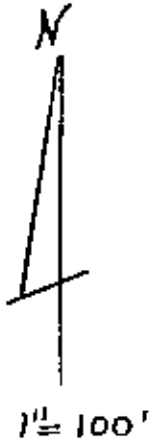

© Axel Found
 □ Iron Pin Found

Parcel No.
 47-47-24-01-08-000

James Wofter From
 Joseph H. Miles & Jane L. Miles
 11/12/86 Survey By
 R. L. Daniels & Assoc. Surveyor
 No. 5410 Revised 9/26/90
 Township, T15, R14, NE, Qtr.
 Section 9.

DESCRIPTION APPROVED
 FOR AUDITOR'S TRANSFER

BY J. L. Daniels
 10-03-90

OFFICE COPY
 NOT RECORDABLE