

Parcel Two:

Commencing at the Southwest corner of Lot 24 of Maysville Heights;
thence North $86^{\circ} 37'$ West 595.91 feet to an iron pin; thence South
 $3^{\circ} 44' 08''$ West 650.07 feet to an iron pin set, the place of beginning;
thence South $3^{\circ} 44' 08''$ West 322.01 feet to an iron pipe found;
thence along the North line of Georganna Murphy, Vol. 804, Page 215,
South $86^{\circ} 07' 28''$ West 216.29 feet to an iron pipe found; thence North
 $25^{\circ} 42' 51''$ West 83.87 feet to an iron pin set; thence North $20^{\circ} 27'$
 $51''$ East 311.06 feet to an iron set; thence South $79^{\circ} 53' 16''$ East
167.59 feet to the place of beginning, containing 1.72 acres more or
less.

Bearings are based on Maysville Heights Subdivision.

Being all of Auditor's Parcel Number 47-26-02-29-000.

Iron pins set are No. 5 reinforcing bars 30 inches long with plastic
I. D. caps.

Deed Reference: Volume 1074, Page 134.

Excepting a 30 foot right-of-way of Township Road 1684 (Chadwick Drive).

Survey & Description By:

**OFFICE COPY
NOT RECORDABLE**


R. L. Daniels
Registered Surveyor No. 5410



DESCRIPTION APPROVED
FOR AUDITORS TRANSFER

BY RLD-HB

11-23-93

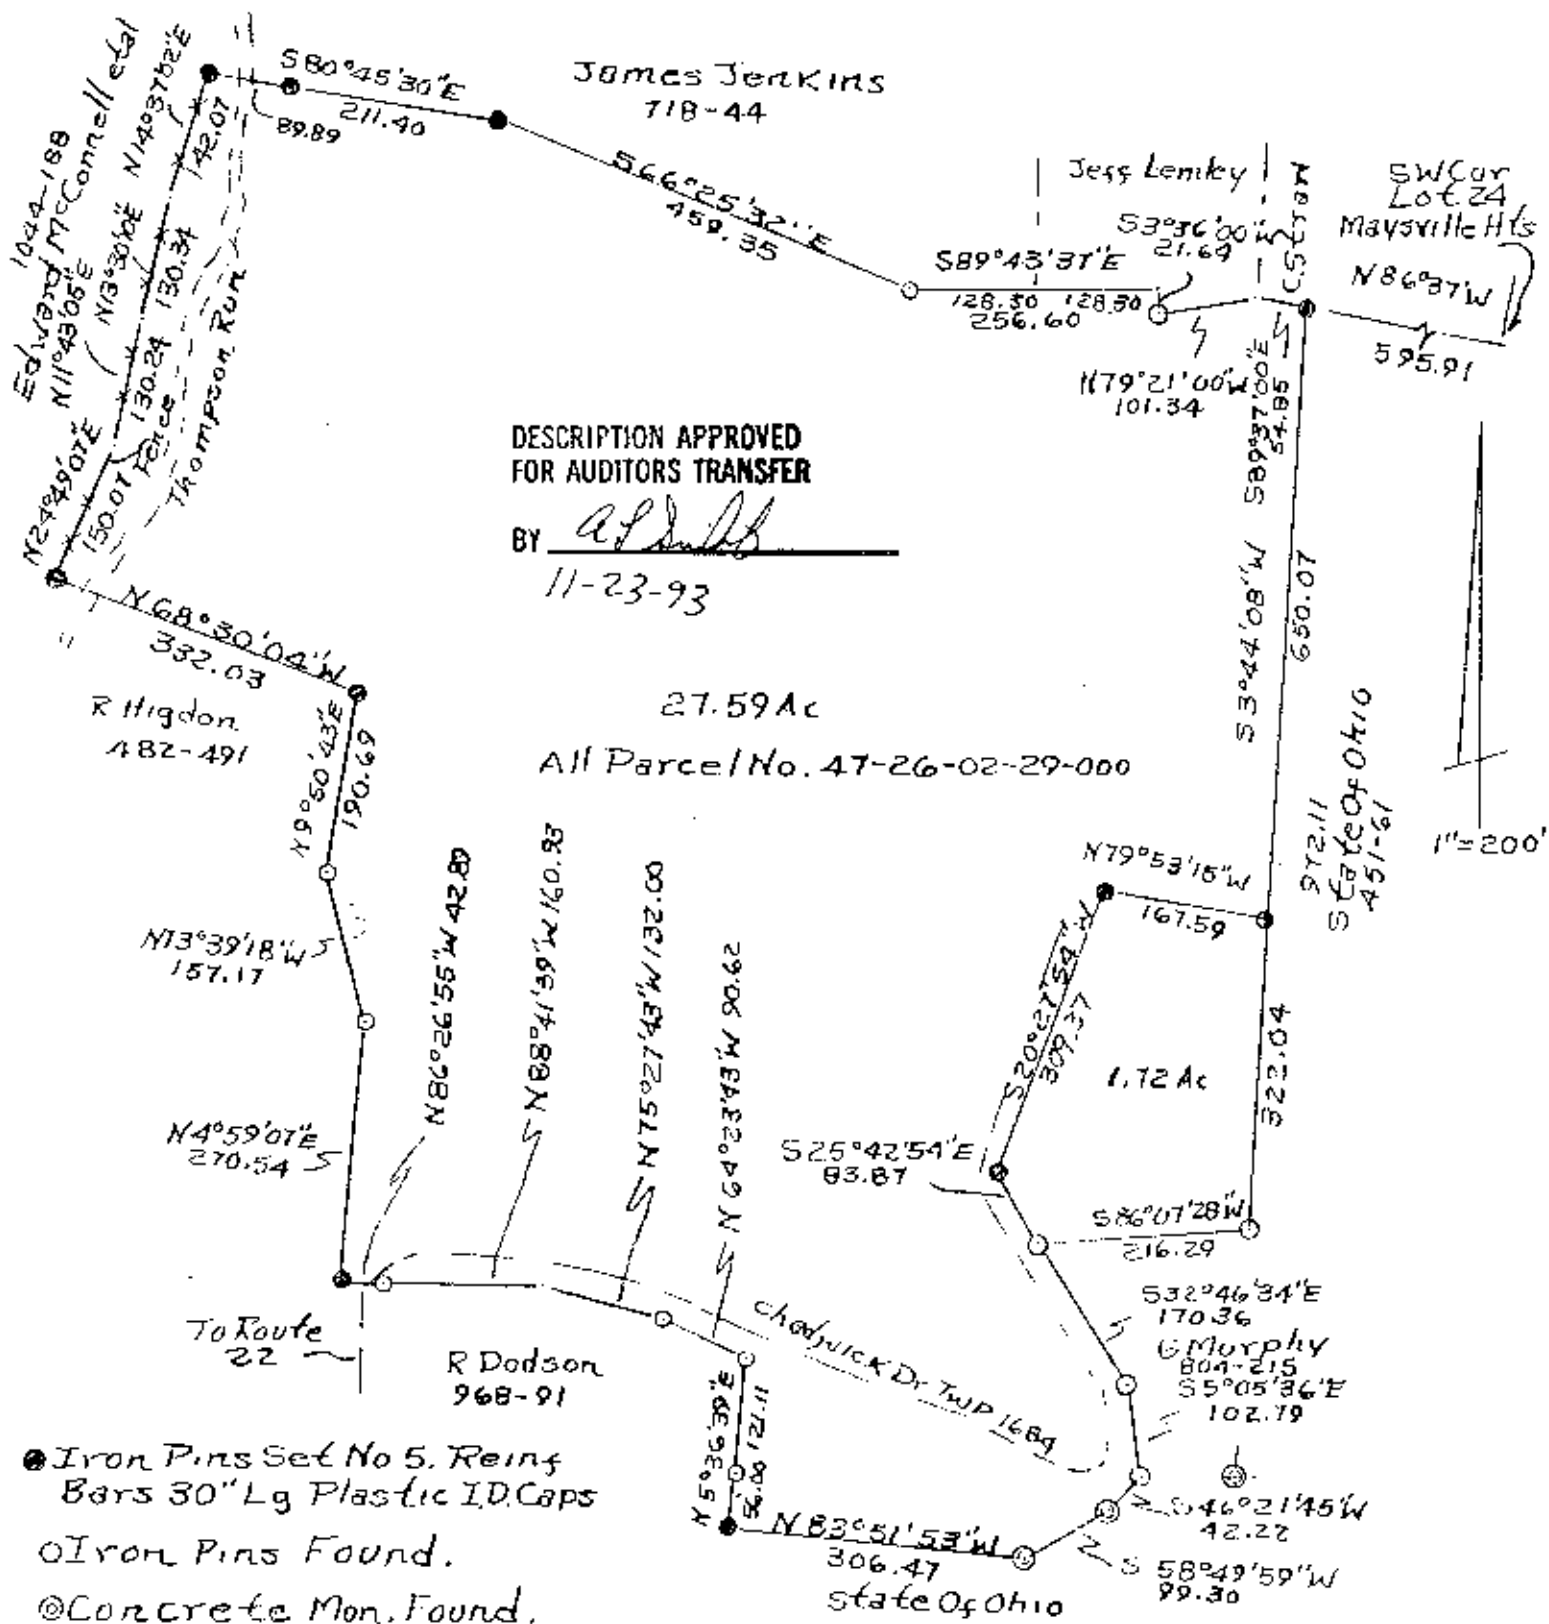

- Iron Pins Set No 5. Reinf Bars 30" Lg Plastic ID Caps
- Iron Pins Found.
- ⊙ Concrete Mon. Found.

OFFICE COPY
 NOT RECORDABLE
 George & Murphy et al
 By R. L. ... Reg Surveyor
 Muskingum County
 Newton Township, T15, R14,
 Section 10.