

Parcel Number Two includes Auditor's Parcel Numbers 47-47-30-01-25, 47-47-30-01-23, 47-47-30-01-19, 47-47-30-01-27, 47-47-30-01-28.

Bearings are based on the West Line of the Northeast Quarter of Section 11 bearing North 02°34'00" West.


Iron pins set are number five reinf. bars 30" long with plastic LD. caps.

DESCRIPTION APPROVED
FOR AUDITORS TRANSFER
BY A. L. Sunnehart
9-11-96 KB

Survey and Description By:



OFFICE COPY
NOT RECORDABLE
R.L. Daniels Reg. Surveyor #5410

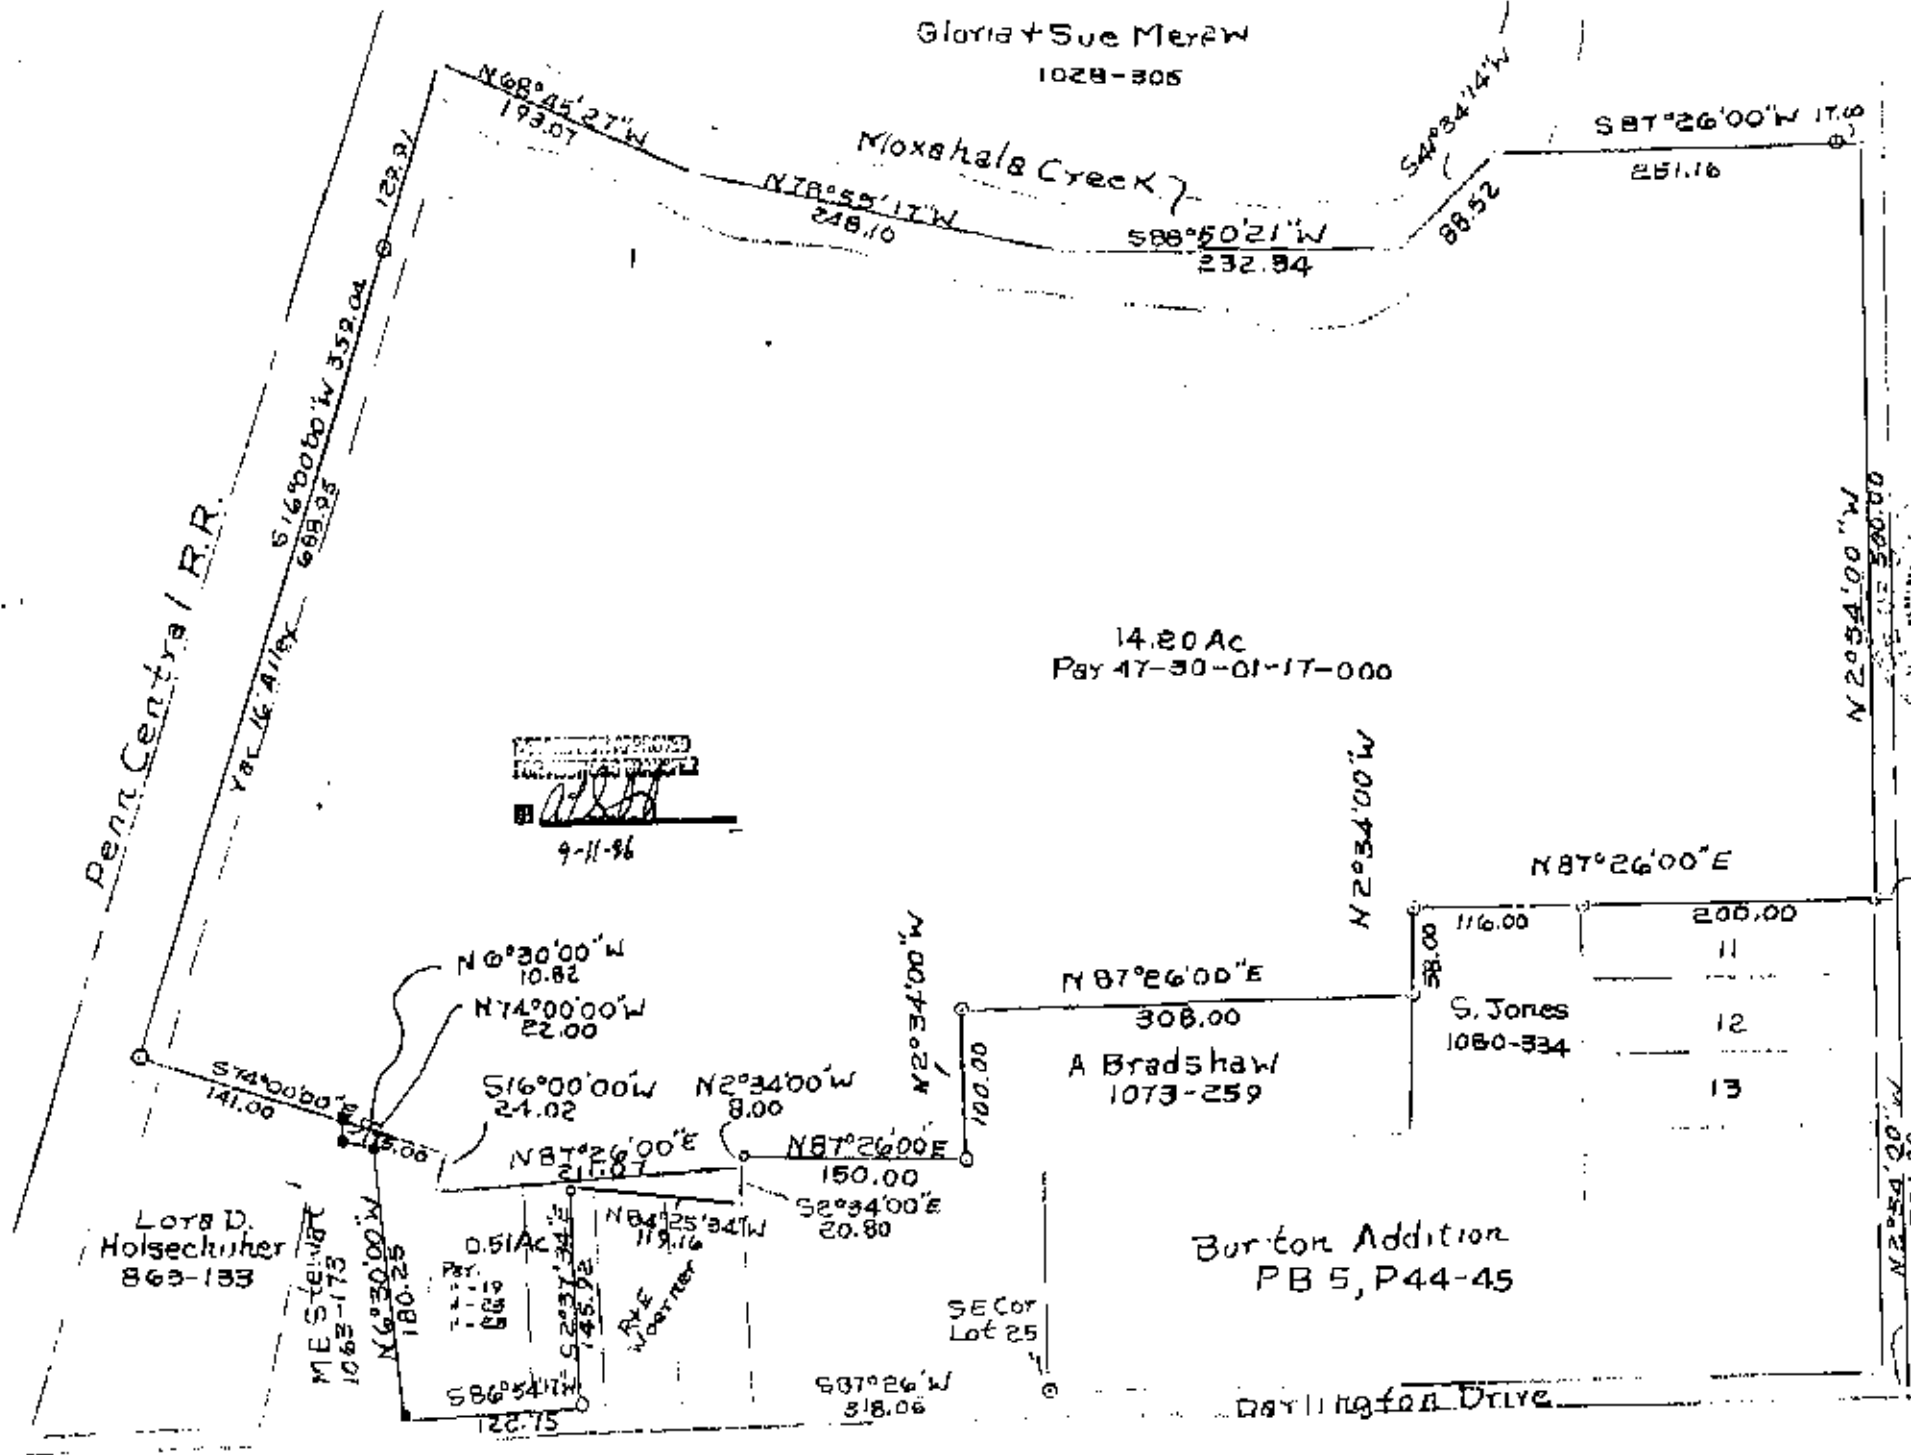

OFFICE COPY

NOT RECORDED
 Done and paid for by
 State of New York
 T15 R14, Pay No. 55410
 R.L. Daniels Reg. Surveyor No. 5410

0 Iron Pin Found
 • Iron Pins Set No
 3 Reint 34 30" 19