


1. 1.26 acres located in Section 2, of which, 0.169 acre is within the right-of-way of State Route 101.

2. 1.26 acres located in Section 10, of which, 0.822 acre is within the right-of-way of State Route 101.

3. 1.26 acres located in Section 11, of which, 0.756 acre is within the right-of-way of State Route 101.

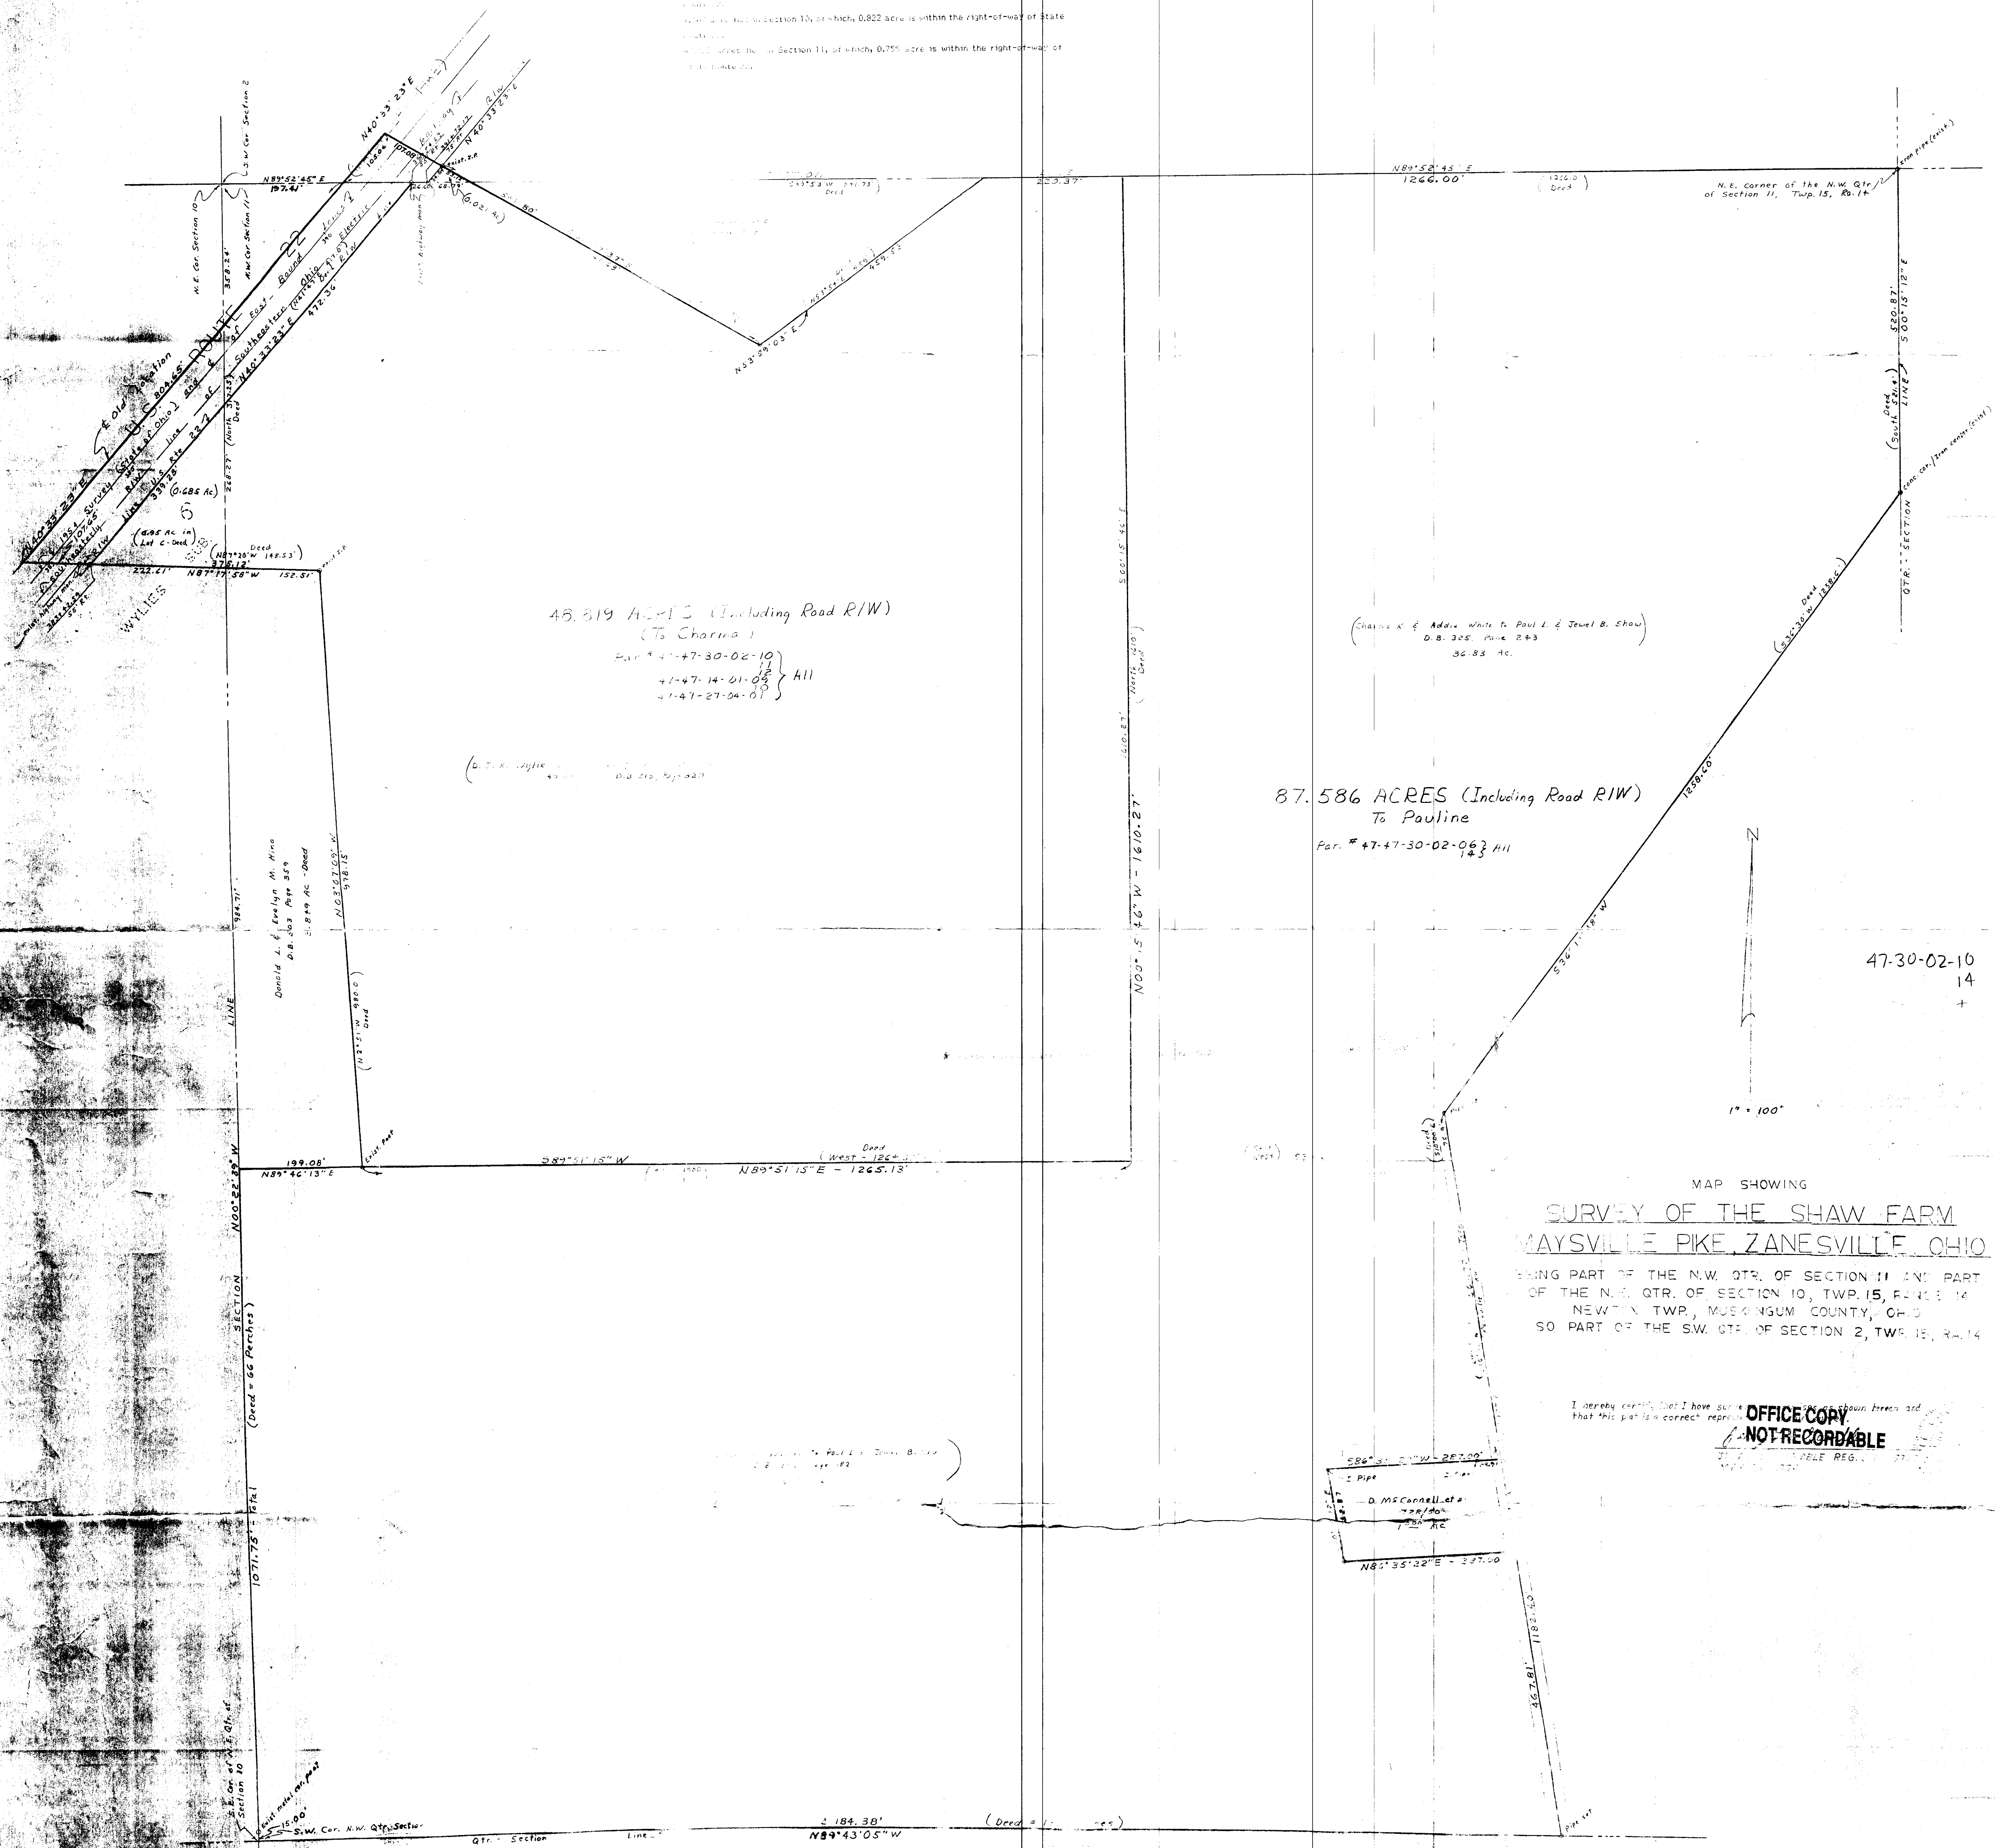

47-30-02-10
14

 $1'' = 100'$

MAP SHOWING

SURVEY OF THE SHAW FARM
MAYSVILLE PIKE, ZANESVILLE, OHIO

BEING PART OF THE N.W. QTR. OF SECTION 11 AND PART
OF THE N.E. QTR. OF SECTION 10, TWP. 15, RANGE 14
NEWTON TWP., MUSKINGUM COUNTY, OHIO
AND SO PART OF THE S.W. QTR. OF SECTION 2, TWP. 15, RA. 14

I hereby certify that I have surveyed the above lands as shown hereon and that this plat is a correct representation of the same.

OFFICE COPY
NOT RECORDABLE

[illegible]

~~N 86° 35' 22" E - 287.00~~