

SITUATED IN


The State of Ohio, County of Muskingum  
Newton Township and being part of the  
Southwest Quarter of Section 11, T15, R14.

BASIS OF BEARING

Bearings & distances are based on State Plane Grid Coordinates,  
NAD83, Ohio South, per GPS Observation.

REFERENCES

\* As Noted on Plat  
www.muskingumcountyauditor.org  
www.mceo.org  
http://recorder.muskingumcounty.org

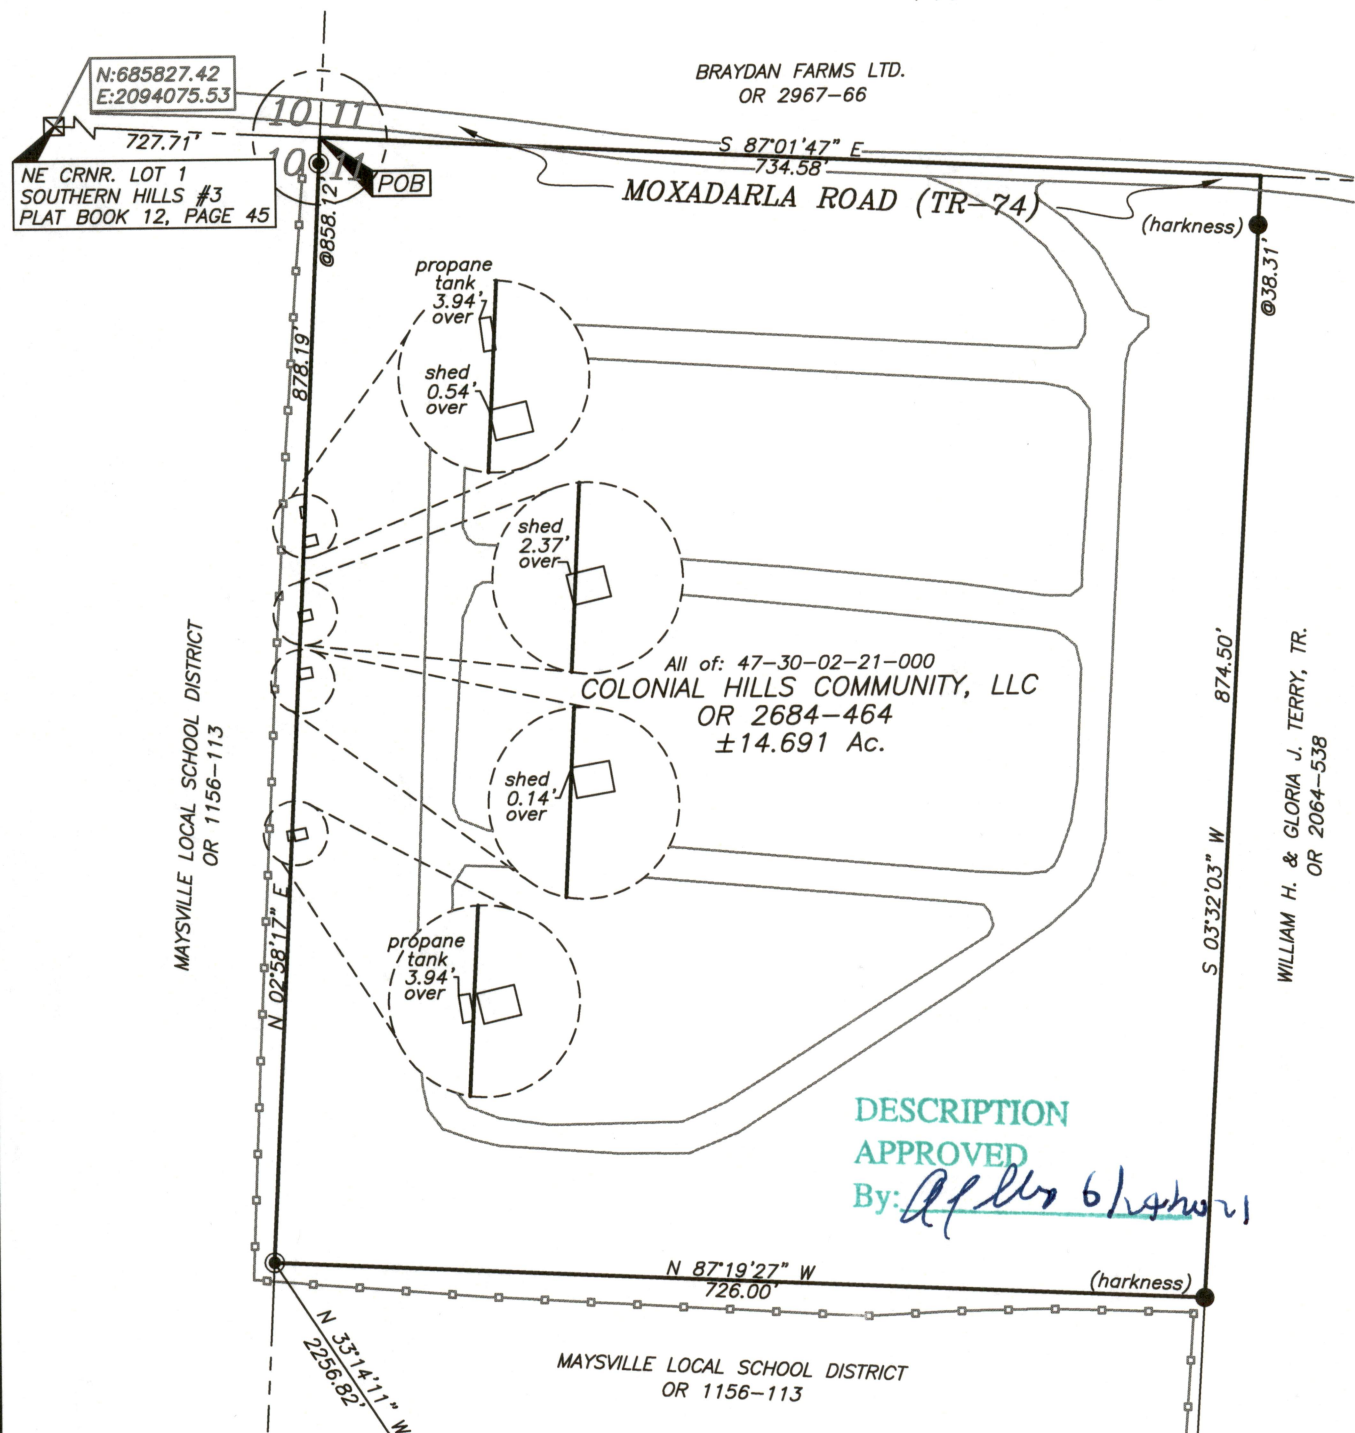


DESCRIPTION  
APPROVED

By: *[Signature]*

LEGEND

- Iron Pipe Found
- Iron Pin Found
- Z — Property Hook
- ⊗ Barn Spike Found
- Iron Pin Set
- Axle Found
- ⊗ Stone Found

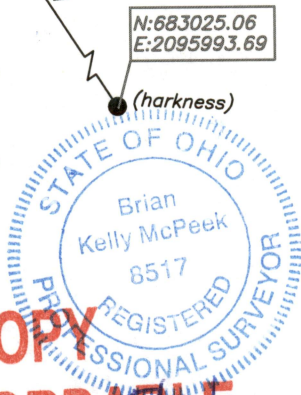

GRAPHIC SCALE



( IN FEET )

1 inch = 150 ft.

OFFICE COPY  
NOT RECORDABLE

Brian Kelly McPeck  
Reg. Surveyor No. 8517

This plat was prepared by McPeck Land Surveying, LLC  
in accordance with Chapter 4733-37 of the Administrative Code,  
and is intended to be used for the legal transfer of the property  
described and does not intend to describe all or any easements of  
record, nor encroachments unless otherwise intended.



LLC

www.mcpeeklandsurveying.com  
email: brian@mcpeeklandsurveying.com  
340 Robin Hood Ln., \* Zanesville, Oh 43701 \* 740.704.6073