


SURVEY FOR ERNIE WORDEN

AUDITORS PARCEL NUMBER
47-32-12-21-004 (PART - 3.000 AC.)
TO BE COMBINED WITH 47-32-12-21-002

BEING A PART OF THE PARCEL CONVEYED TO LOVELY WORDEN IN O.R. VOLUME 2869, PAGE 276 OF THE MUSKINGUM COUNTY OFFICIAL RECORDS; SITUATED IN THE SOUTHEAST QUARTER OF SECTION 12, TOWNSHIP 15, RANGE 14, OF THE CONGRESS LANDS EAST OF THE SCIOTO RIVER, NEWTON TOWNSHIP, MUSKINGUM COUNTY, OHIO.

BEARINGS ARE BASED ON OHIO STATE PLANE COORDINATE SYSTEM 1983(2011), OHIO SOUTH ZONE, GRID, DERIVED FROM A GPS OBSERVATION.

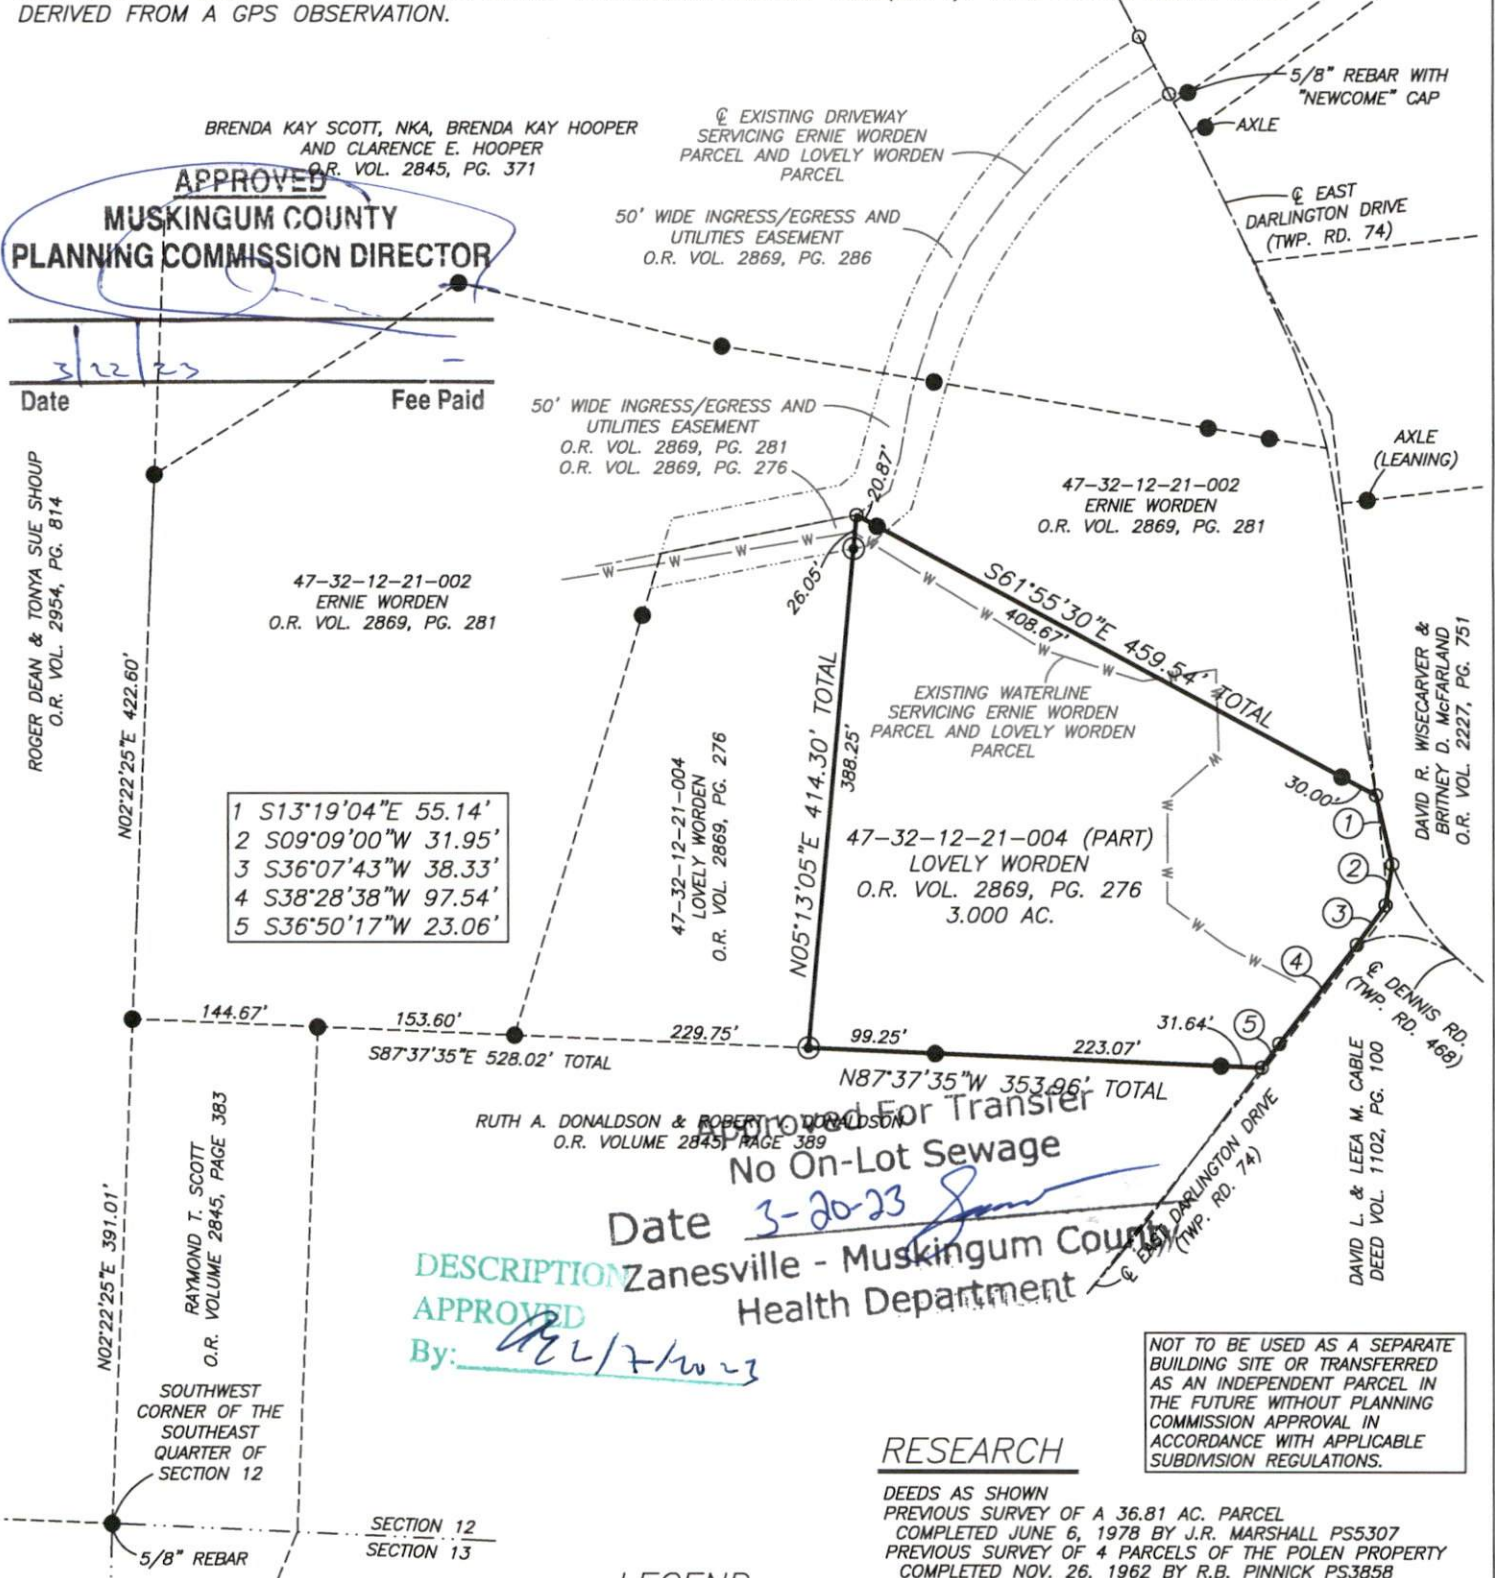

NOT TO BE USED AS A SEPARATE BUILDING SITE OR TRANSFERRED AS AN INDEPENDENT PARCEL IN THE FUTURE WITHOUT PLANNING COMMISSION APPROVAL IN ACCORDANCE WITH APPLICABLE SUBDIVISION REGULATIONS.

RESEARCH

DEEDS AS SHOWN
PREVIOUS SURVEY OF A 36.81 AC. PARCEL COMPLETED JUNE 6, 1978 BY J.R. MARSHALL PS5307
PREVIOUS SURVEY OF 4 PARCELS OF THE POLEN PROPERTY COMPLETED NOV. 26, 1962 BY R.B. PINNICK PS3858
PREVIOUS SURVEY OF A 2.0000 AC. AND A 5.5918 AC. PARCEL COMPLETED MARCH 13, 1996 BY D.P. HAGAN PS6917
PREVIOUS SURVEY OF A 3.03 AC. PARCEL COMPLETED FEB. 26, 2009 BY J.D. NEWCOME PS7321
PREVIOUS SURVEY OF A 40.050 AC. PARCEL COMPLETED APRIL 21, 1986 BY C.R. HARKNESS PS6885
PREVIOUS SURVEY OF A 7.525 AC. PARCEL COMPLETED NOV. 12, 1997 BY T.J. FINLEY PS7222
PREVIOUS SURVEY OF A 3.71 AC. PARCEL COMPLETED JUNE 6, 1978 BY J.R. MARSHALL PS5307

LEGEND

- EXISTING IRON PIN (5/8" REBAR WITH "BASELINE" CAP UNLESS OTHERWISE NOTED)
- ⊙ IRON PIN SET (5/8" REBAR W/CAP)
- ANGLE POINTS


SCALE 1"=150'



I, MICHAEL D. NICHOLS, HEREBY CERTIFY TO THE BEST OF MY KNOWLEDGE AND BELIEF THE ABOVE PLAT AND SURVEY TO BE CORRECT AS PREPARED BY ME THIS 31st DAY OF FEBRUARY, 2023, FROM A FIELD SURVEY COMPLETED THE 31st DAY OF JANUARY, 2023.

NOT RECORDABLE

MICHAEL D. NICHOLS
PROFESSIONAL SURVEYOR #6923

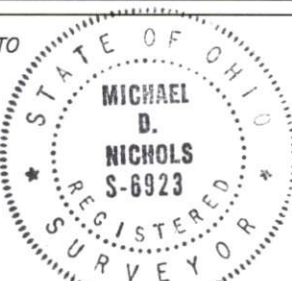

THIS PROPERTY IS SUBJECT TO ALL APPLICABLE EASEMENTS, RIGHT OF WAYS, OR RESTRICTIONS, WHETHER RECORDED OR IMPLIED. THIS PLAT, PREPARED IN ACCORDANCE WITH CHAPTER 4733-37 OF THE ADMINISTRATIVE CODE, IS INTENDED FOR THE LEGAL TRANSFER OF THE PROPERTY SHOWN AND DOES NOT INTEND TO SHOW ANY OR ALL OF THE EASEMENTS, RIGHT OF WAYS, RESTRICTIONS OR ENCROACHMENTS UNLESS OTHERWISE INDICATED.

BASELINE SURVEYING, INC.

3010 EAST PIKE, ZANESVILLE, OHIO 43701

phone: 740-453-4850, email: BEI@rohio.com, www.BaselineSurveyingInc.com

DRAWN BY: JWL

DATE: 02-01-23

SCALE: 1"=150'

CHECKED BY: MDN

JOB NO: 6710

DRAWING NO:
Z:\6144\6144.dwg