

John R. Marshall  
Registered Surveyor

718 South Street  
Zanesville, Ohio 43701  
614-453-7801

Description  
3.81 Acres

Situated in the State of Ohio, County of Muskingum and  
Township of Newton.

Being a part of the northeast and southeast quarter of  
section 14, south half of quarter township 1, township 17,  
range 15, bounded and described as follows:

Beginning at the northwest corner of said southeast  
quarter of said section 14; thence north 17 degrees 22 minutes  
50 seconds west along the centerline of township road No.  
273 a distance of 38.94 feet to a point; thence north 04  
degrees 31 minutes 01 seconds east along said centerline a  
distance of 350.60 feet to a point; thence north 89 degrees  
39 minutes 24 seconds east a distance of 22.27 feet to an  
iron pin; thence south 27 degrees 35 minutes 41 seconds  
east along the westerly line of lands now or formerly owned  
by W. Wolf and recorded in deed book 422, page 277 of the  
deed books of said county a distance of 467.18 feet to an  
iron pin; thence south 83 degrees 53 minutes 53 seconds  
east along the half section line a distance of 354.40 feet  
to an iron pin; thence south 15 degrees 41 minutes 58 seconds  
west a distance of 363.00 feet to a point in said centerline  
and passing through an iron pin at 350.60 feet; thence north  
50 degrees 50 minutes 34 seconds west along said township  
road 273 a distance of 656.19 feet to the true place of beginning,  
containing Three and Eighty One (3.81) hundredths acres more  
or less. 1.30 acres in the northeast quarter and 2.51 acres  
in the southeast quarter of said section.

Subject to the easement of all legal highways.

This description was written March 24, 1960 by John R. Marshall  
registered surveyor No. 5307.


OFFICE COPY  
NOT RECORDABLE

DESCRIPTION APPROVED  
By Auditor's transfer

By J. E. Davidson 4-7-60

JOHN R. MARSHALL  
713 PUTNAM AVENUE  
KANESVILLE, OHIO

4490 WORKMAN RD  
47-34-14-04  
47-34-14-10

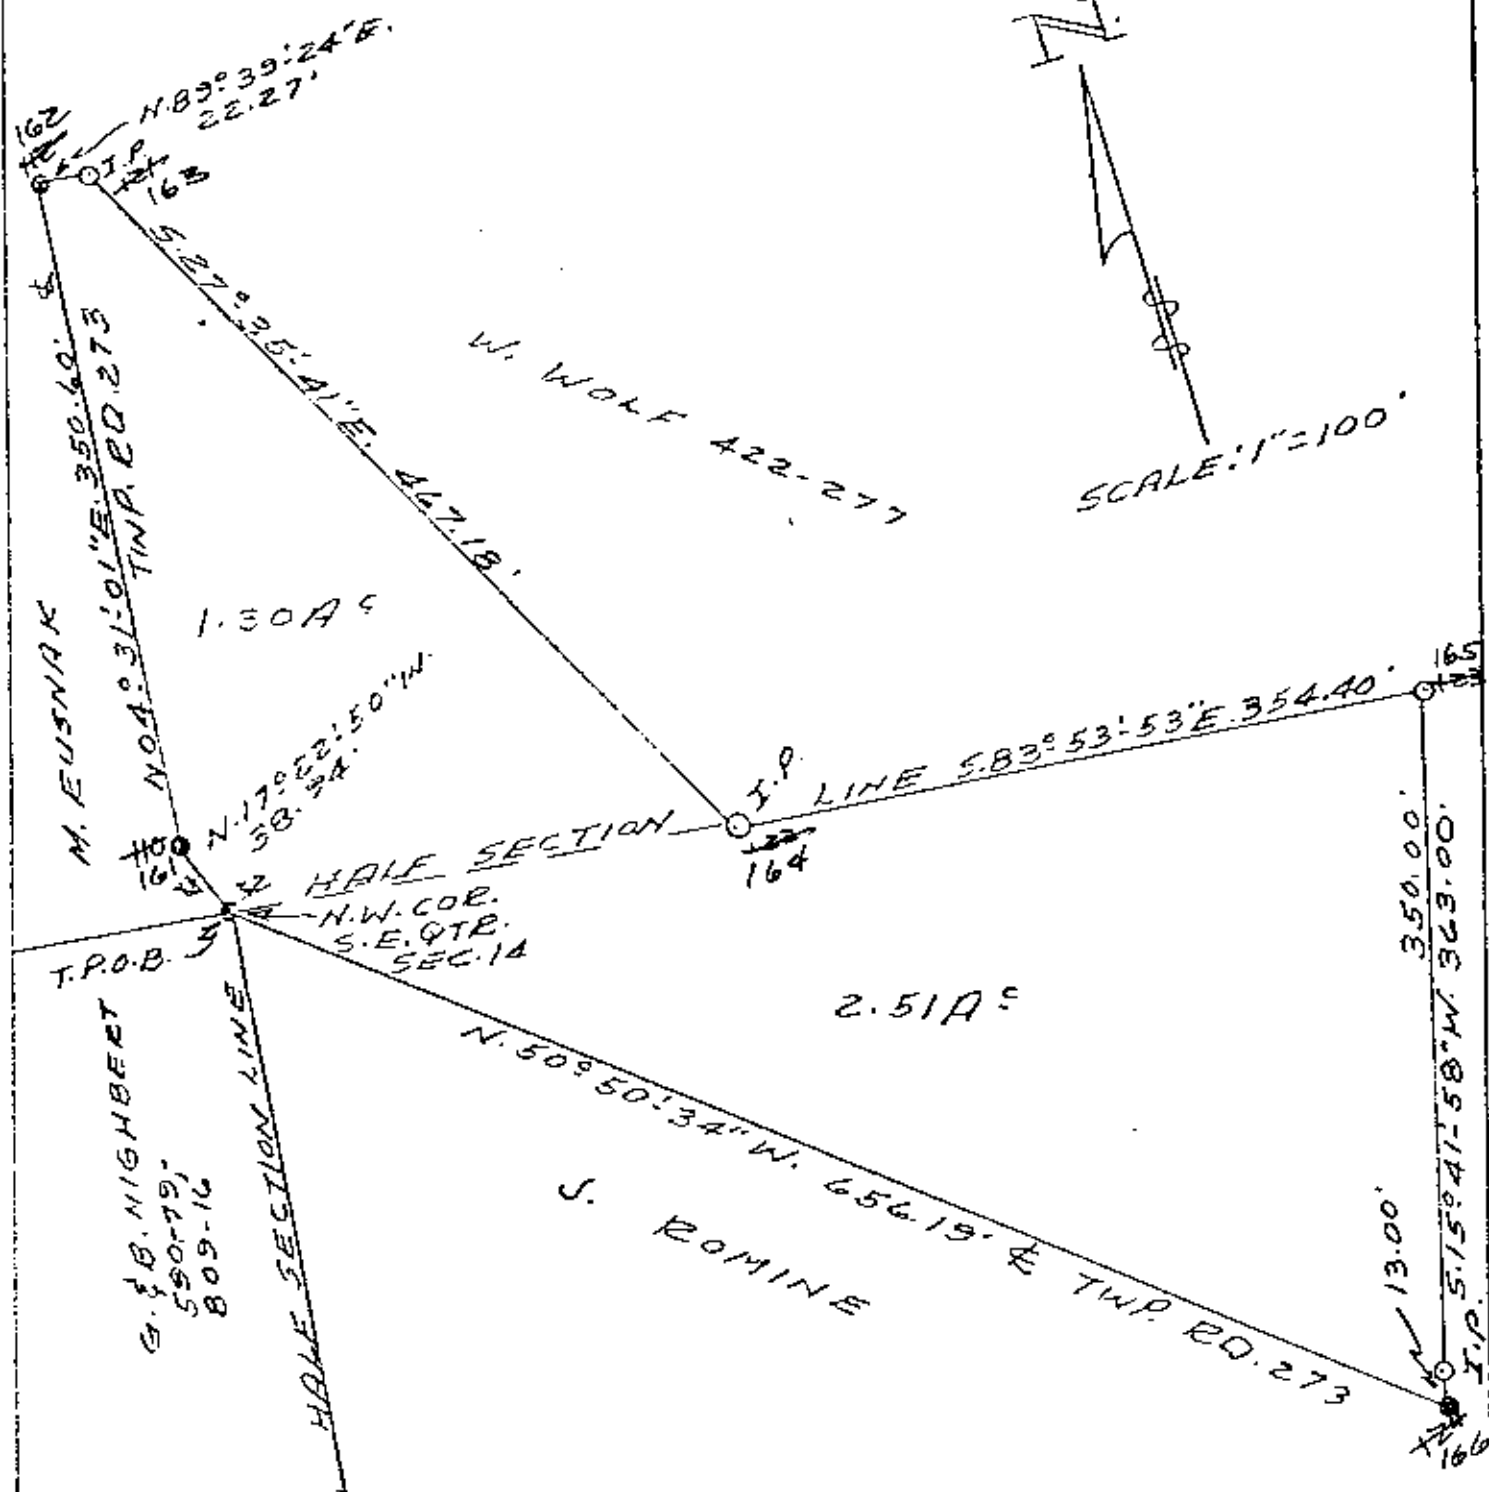

PLAT SHOWING  
M. THOMASSON  
546-146

BEING A PART OF THE NORTHEAST  
AND SOUTHEAST QUARTER OF  
SECTION 14, SOUTH HALF OF  
QUARTER TOWNSHIP 1, TOWNSHIP  
17, RANGE 15, NEWTON TOWNSHIP,  
MUSKINGUM COUNTY, OHIO.

DESCRIPTION APPROVED  
for Auditor's transfer

By H. E. Davison 4-7-80

DATE: MARCH 24, 1980

OFFICE COPY  
NOT RECORDABLE

REG. SURVEYOR 5307