



Linn Engineering, Inc.
Civil Engineering Consultants
P.O. Box 2671 Zanesville, Ohio 43702-2671
614-452-7434

MIDWEST PORTLAND CEMENT CO.
PROPERTY SURVEY
EXCEPTION TO TRACT ONE

By	Date	Revisions	Scale	Date
JDN	10/27/92		Horizontal = 200' Vertical = 1" = 40'	
TEL			Field Book No.	
Designated	Drawn	Checked	Approved	
Project No.	CPC-364	Sheet No.	2	8

LEGEND

- Drill Steel Found
- Iron Pin Found
- Corner Post Found
- Aisle Found
- Pipe Found
- Railroad Spike Found
- Concrete Monument Found

SITUATED IN

The Township of Newton, County of Muskingum, State of Ohio, and being part of the Southeast Quarter of Section 18, the Southwest Quarter of Section 17 and the Northeast Quarter of Section 19, T15N, R14W.

BASIS OF BEARING

Bearings are based on the centerline of State Route 22 as depicted on sheets 14, 15, and 16 of Mus-22-028, R/W Plan of State Route 22, and Mus-22-327-6.43, sheet 188.

PARCEL NO.

All of: 47-47-38-18-11-000 (± 35.79 Ac.)
All of: 47-47-38-18-20-000 (± 0.41 Ac.)
All of: 47-47-38-18-14-000 (± 1.74 Ac.)

REFERENCES



DR 602, 284
DR 919, 146-206
DR 635, 210
DR 1035, 553-568
DR 908, 22
DR 760, 143
Moore's Subdivision PB. 4, Pg. 147
State Route 22 R/W Plans
(Mus-22-028, sheets 14, 15 & 16)
(Mus-22-327-6.43, sheet 188)

PRIOR DEEDS

DR 230-32
From: J. Weller, et al
To: Pittsburgh Plate Glass Co.
DR 621-72
From: Columbia Cement Corp.
To: Pittsburgh Plate Glass Co.
Exceptions: DR 601-48 & DR 635-211

A Part of: DR 222-563
From: W. & C. Hoover
To: Pittsburgh Plate Glass Co.

GRAPHIC SCALE

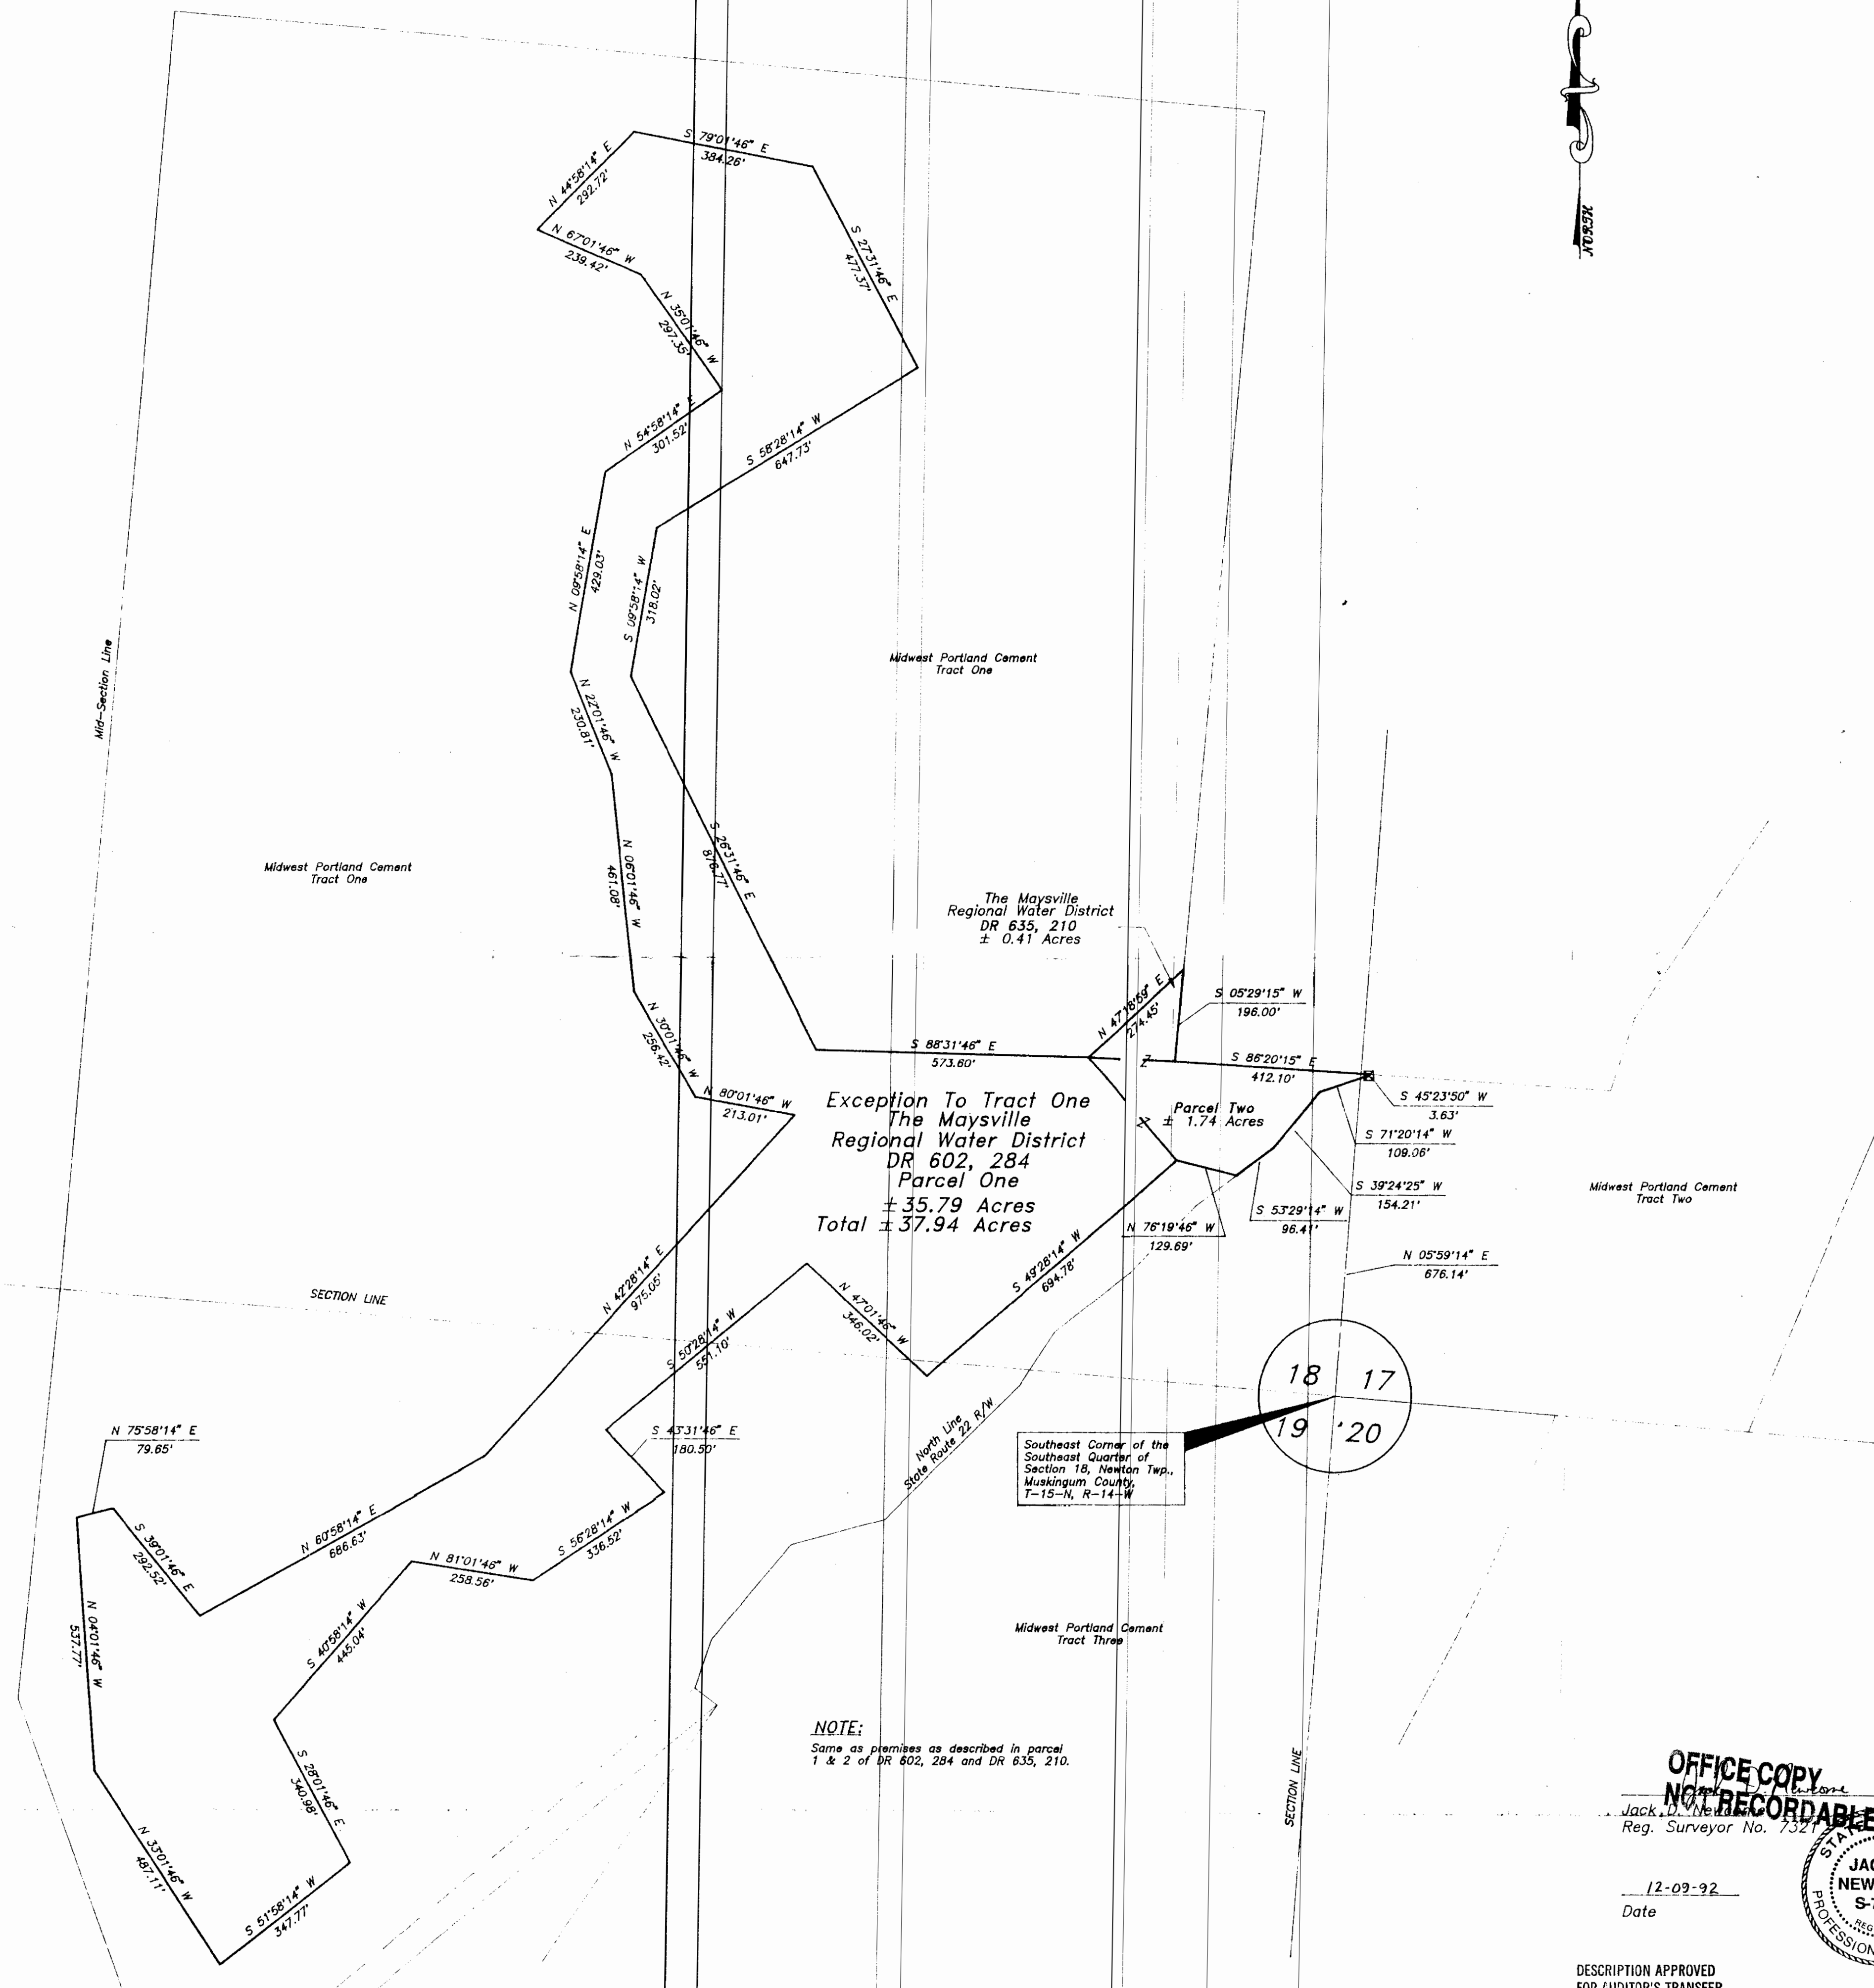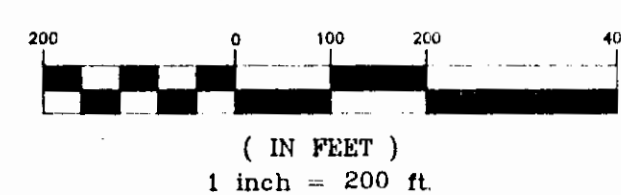


NOTE:
Same as premises as described in parcel 1 & 2 of DR 602, 284 and DR 635, 210.

OFFICE COPY
NOT RECORDED

Reg. Surveyor No. 7321

12-09-92
Date

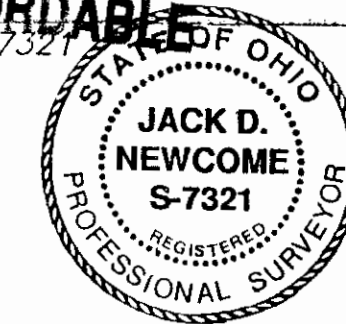

DESCRIPTION APPROVED
FOR AUDITOR'S TRANSFER

BY *J. D. Newcome*
12-01-92