

16-5
WILLIAM FORTNER

1/21/80

Situated in the State of Ohio, County of Muskingum, Township of Newton,
T 15, R 14, Northwest Quarter of Section 17, Village of White Cottage
(Newtonville) bounded and described as follows:

Commencing at the Southwest Corner of Lot 2
of the Village of White Cottage (Newtonville); thence North $66^{\circ} 00'$
West 262.02 feet to the center of Maysville Pike the place of beginning;
thence North $50^{\circ} 52'$ West 186.12 feet to an Iron Pin passing an Iron Pin at
25.00 feet; thence North $32^{\circ} 14'$ East 50.00 feet to an Iron Pin; thence
South $50^{\circ} 51'$ East 198.55 feet to the center of Maysville Pike passing an
Iron Pin at 173.55 feet; thence South $46^{\circ} 30'$ West 50.00 feet to the place
of beginning containing 0.22 Acres More or Less.

SURVEY & DESCRIPTION

BY:

R. L. DANIEL
REGISTERED SURVEYOR NO. 5410


**OFFICE COPY
NOT RECORDABLE**

DESCRIPTION APPROVED
for Auditor's transfer

By F. E. Davidson 3-21-80

47-39-01-10

5725 LIMESTONE VALLEY

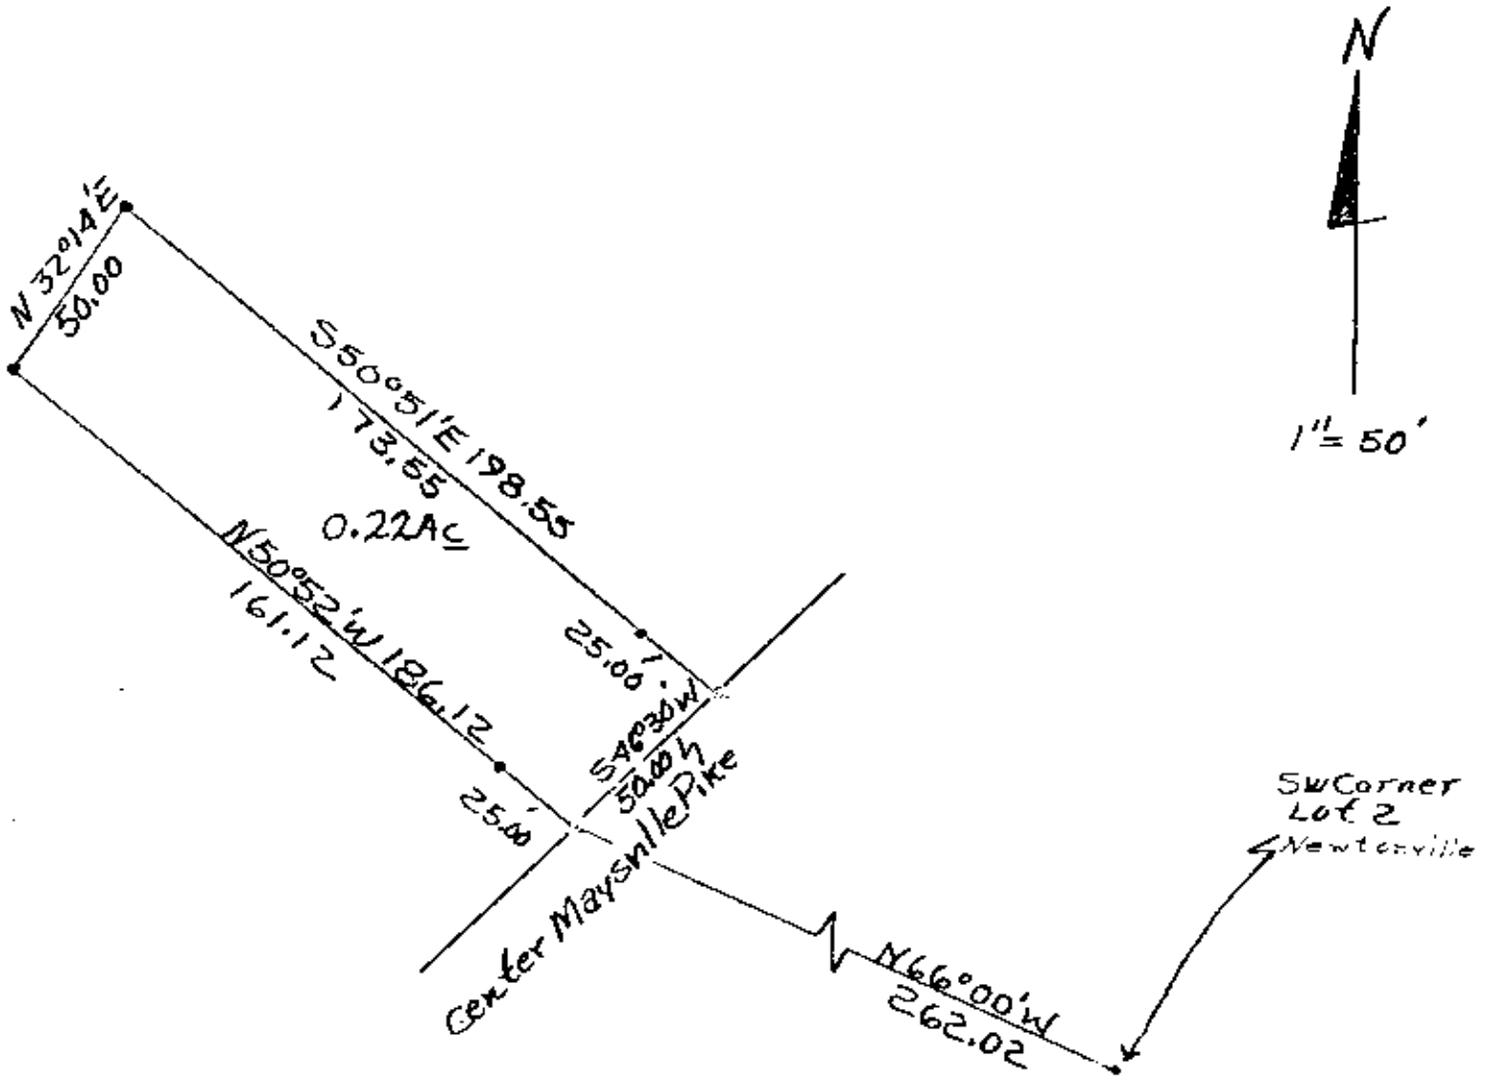

• = Iron Pins

DESCRIPTION APPROVED
for Auditor's transfer

By G. E. Dawson 3-21-80

Survey of William Fortner
 Property 1/21/80
 By G. E. Dawson Reg. Surveyor
 No. 54
 Muskingum County, Newton
 Township, T. 19, N.W.
 Quarter Sect 17,

**OFFICE COPY
 NOT RECORDABLE**