

47-40-02-19-000 B


KEVIN CANNON SURVEYING

7945 Twp. Rd.114 NE
New Lexington, Ohio 43764
(740) 342-2835


Bearings shown are to an assumed meridian and are used to denote angles only.
Data references: USGS maps, tax maps, deed descriptions and existing monumentation.
This survey is subject to any facts that may be disclosed by a full an accurate title search.



Scale 1" = 50'

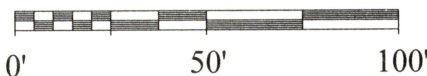

Andrew Ensmingers Second Addition
Deed Book 16 Pg. 216

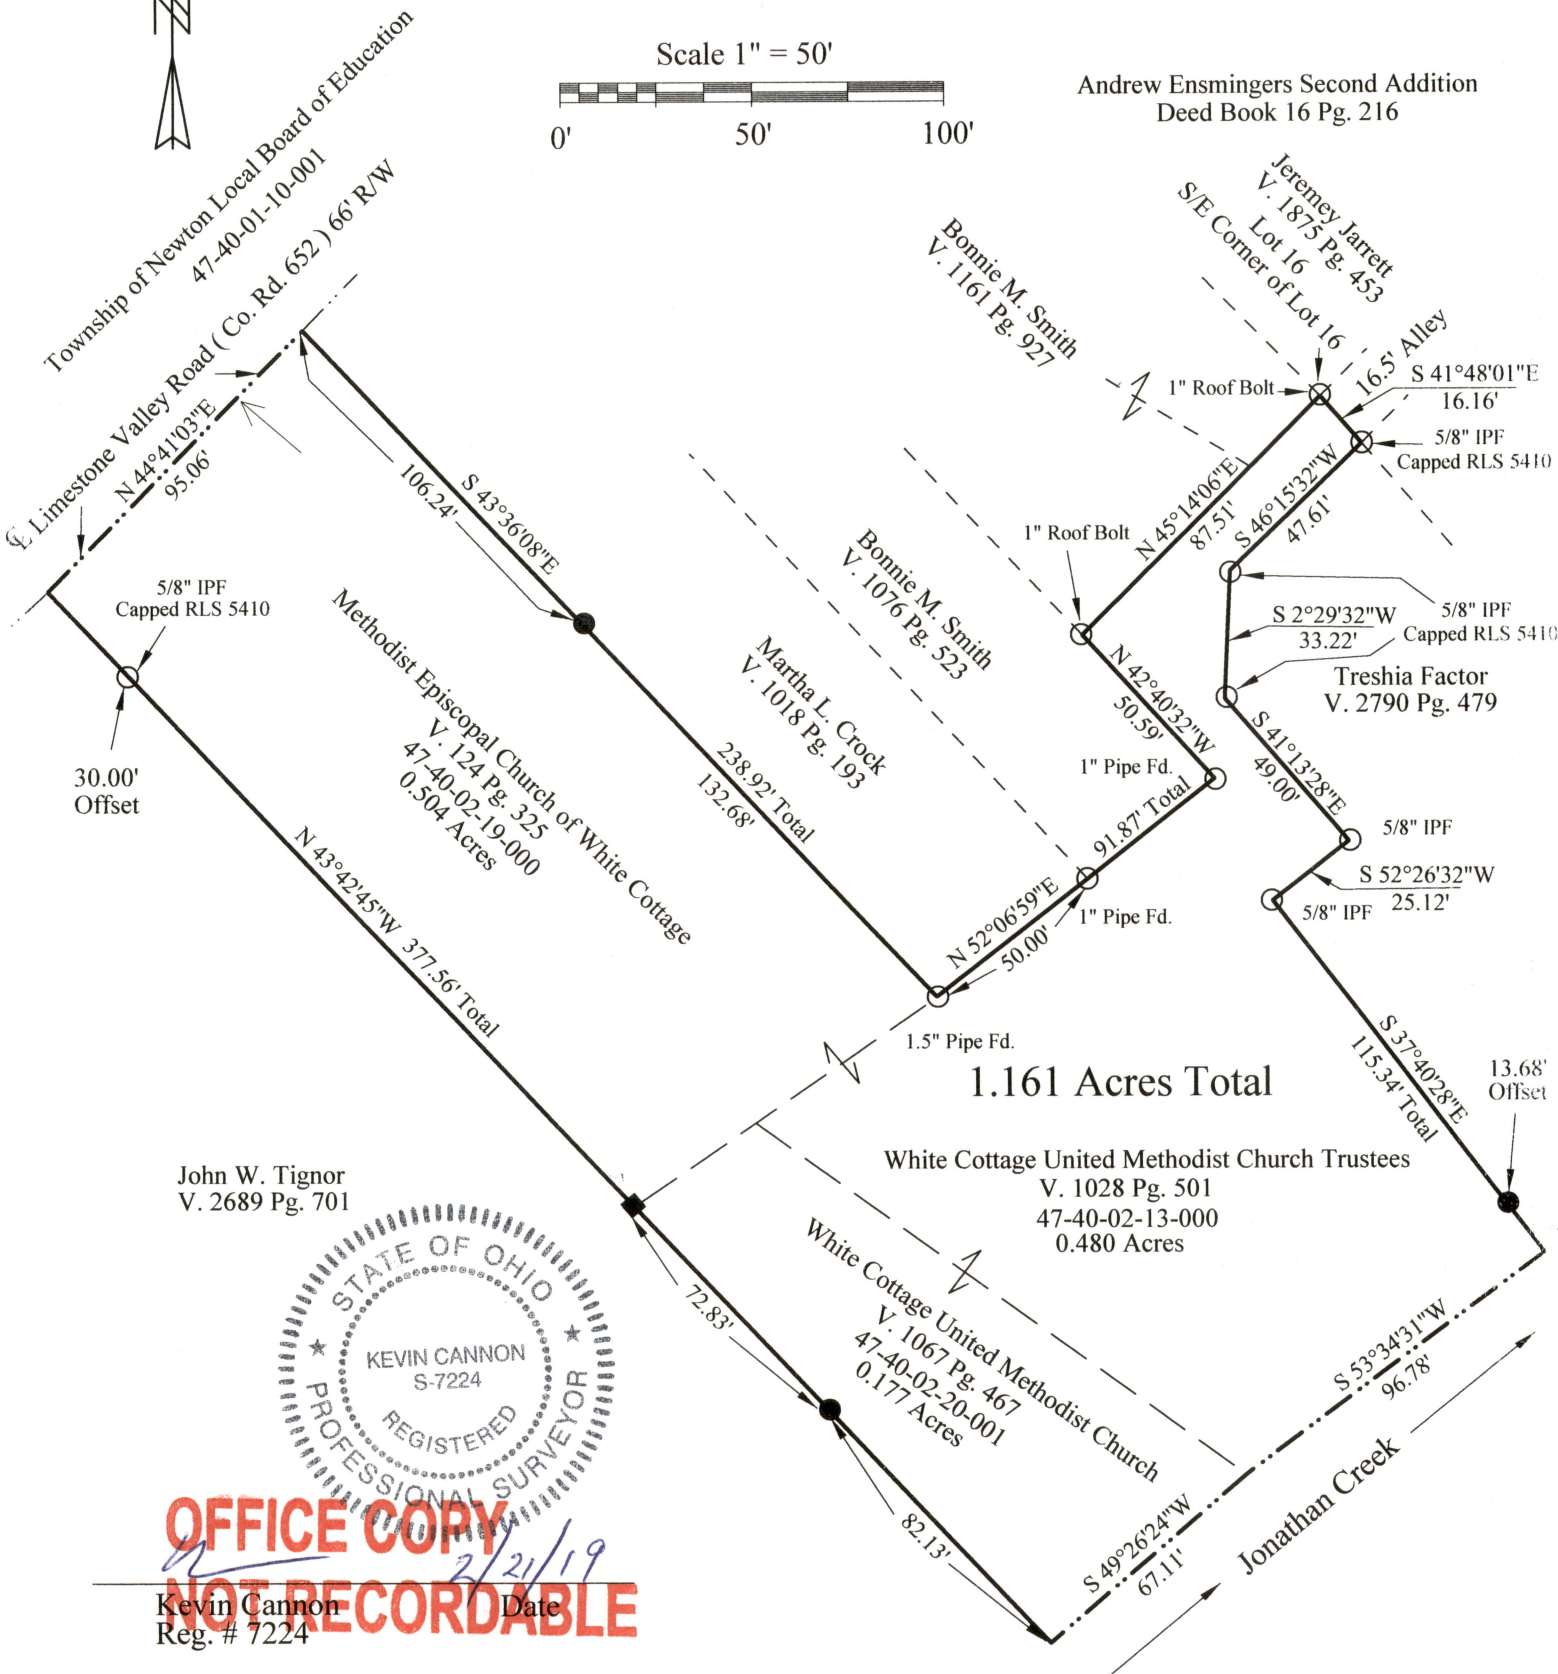

OFFICE COPY
NOT RECORDABLE
Kevin Cannon
Reg. # 7224
Date 2/21/19

DESCRIPTION
APPROVED

By: AK 2/21/19

Survey for: Gary Butler
State: Ohio
County: Muskingum
Township: Newton
T-15, R-14
Section: 17
City or Village: N/A

LEGEND



Iron Pin Set 5/8" Sucker Rod 30" Long with
Plastic Id. Cap Stamped KCS # 7224
Iron Pin Found
Stone Found
Fence
Basis of Bearings